


3.05
Bu Land ID

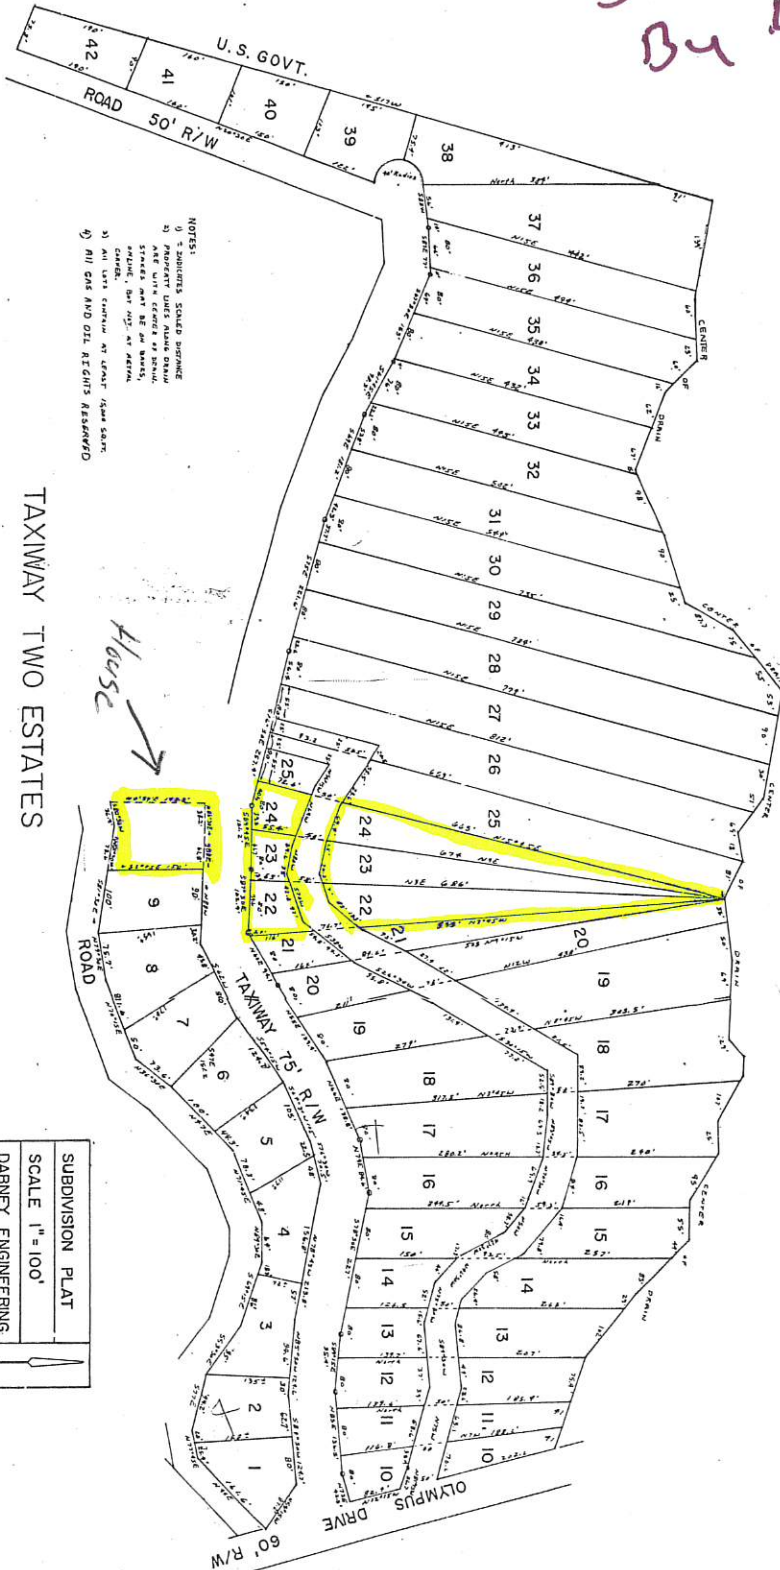

NOTES:
1) SURVEYOR'S SCALE SURVING
2) PROPERTY LINES ADJACENT OWNERS
3) ARE WITH CERTAIN TO BEHOLD
4) ALL LOTS ENTIRELY IN CHAIN SURVING
5) ALL GAS AND OIL RIGHTS RESERVED

TAXIWAY TWO ESTATES

SPRING CREEK
NEAR
ALBANY, KY.


Filed for record 22 May 1979
1979 Recorded in 1979 Book 10
No. 2 Page No. 10
Fee & State Tax \$ 20.00
1:30 PM

SUBDIVISION PLAT
SCALE 1" = 100'
DABNEY ENGINEERING
607 NORTH MAIN ST.
MONTICELLO, KY.
JUNE 1979



David F. Dabney, P.E. & L.S.

SPRING CREEK LAKEVIEW ESTATES

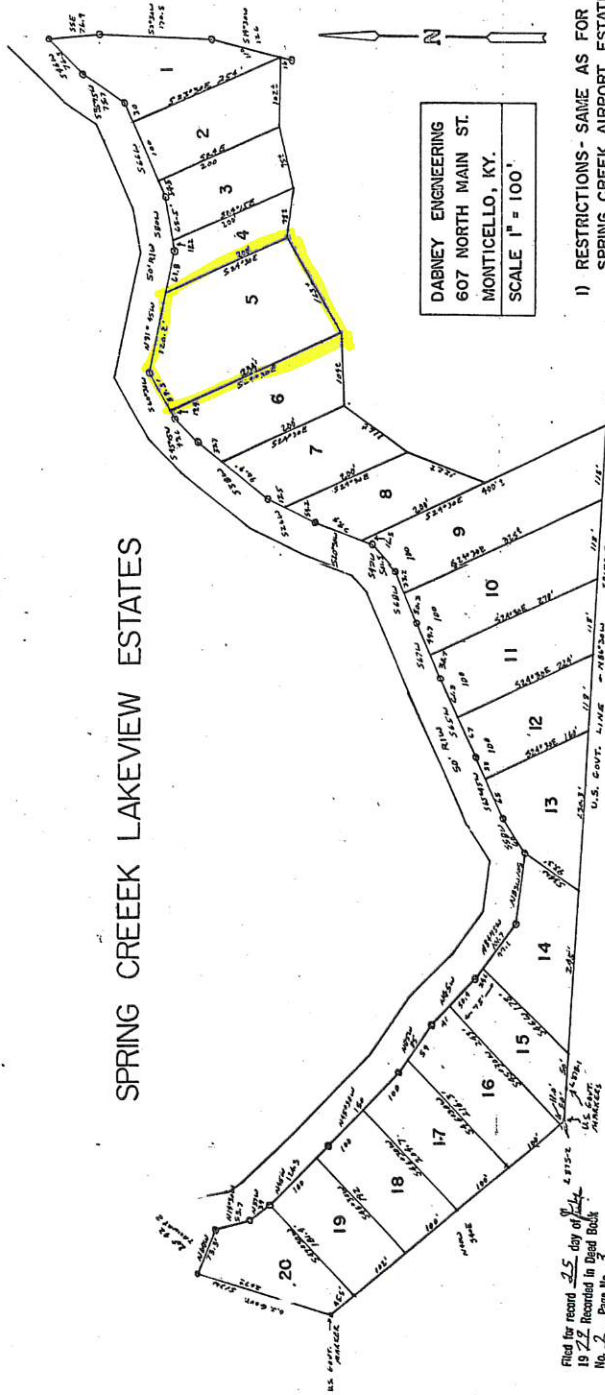

DABNEY ENGINEERING
607 NORTH MAIN ST.
MONTICELLO, KY.
SCALE 1" = 100'

- 1) RESTRICTIONS- SAME AS FOR
SPRING CREEK AIRPORT ESTATES
- 2) ALL GAS AND OIL RIGHTS RESERVED

Filed for record 25 day of July
1977 Recorded in Deed Book
No. 2 Page No. 3
Fee & State Tax \$10.00
Recorded
By [Signature] MRS.
8:05 AM

Henry L. Dabney L.S. 2206

NOTARIAL PUBLIC
G. L. DABNEY
MONTICELLO, KY.
My Comm. Expires 12/31/77