


Source of Title Being a part of the same title
described in deed book 12 page 222
of the Cumberland County Clerk's Office

Note: This survey being subject to any easements
right-of-way and any other consequences
which may affect the same

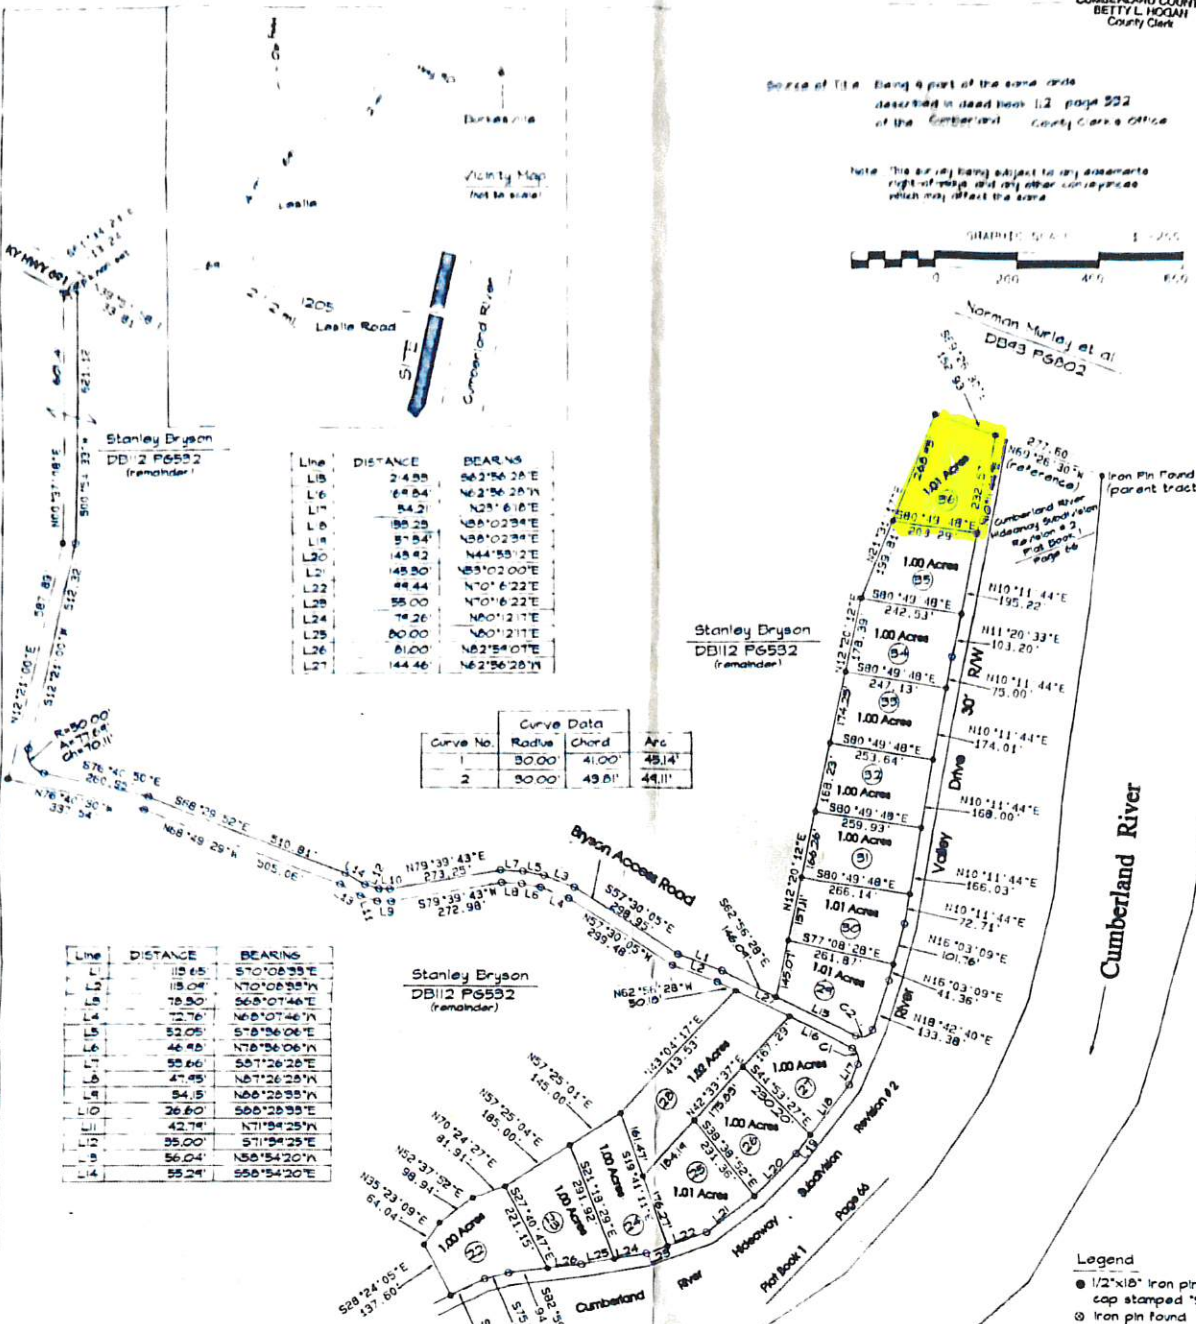

0 40 80 120 160 200



Line	DISTANCE	BEARING
L15	24.55	S62°56'20"E
L16	68.54	N62°56'20"W
L17	54.21	N2°5'6.16"E
L18	188.25	N58°02'34"E
L19	57.54	N58°02'34"E
L20	145.42	N44°53'2"E
L21	145.50	N53°02'00"E
L22	44.44	N70°6'22"E
L23	55.00	N70°6'22"E
L24	74.26	N60°12'1"E
L25	80.00	N60°12'1"E
L26	81.00	N62°54'01"E
L27	144.46	N62°56'20"W

Curve No.	Radius	Chord	Arc
1	30.00	41.00	45.14'
2	30.00	49.81	44.11'

Line	DISTANCE	BEARING
L15	115.65	S70°08'35"E
L16	115.04	N70°08'35"W
L17	78.50	S68°07'46"E
L18	127.6	N68°07'46"W
L19	52.05	S78°56'06"E
L20	46.45	N78°56'06"W
L21	55.66	S87°26'25"E
L22	47.45	N87°26'25"W
L23	54.5	N68°28'35"E
L24	36.60	S68°28'35"W
L25	42.74	N71°54'25"E
L26	55.00	S71°54'25"W
L27	56.04	N58°54'20"E
L28	55.24	S58°54'20"W

- Legend
- 1/2"x18" iron pin set with plastic cap stamped "Station 2603/1545"
 - Iron pin found
 - meander point

Date of Field Survey: 8-10-01


STATE OF KENTUCKY
COUNTY OF CUMBERLAND
I, Betty L. Hogan, Clerk of the County of Cumberland, do hereby certify that the foregoing is a true and correct copy of the original record as the same appears in the records of said County.



Certification
I do hereby certify that the survey depicted by the plat was performed by personnel under my direct supervision by the method of random traverse with side shots. The adjusted precision ratio of the traverse was 1:15,625 and was not adjusted. The survey as shown hereon is a Class A survey and the accuracy and precision of said survey meets all the specifications of this class.


J.A. Staton 10/5/01
J.A. Staton, S.S. #2603, State

survey plat for:			
Cumberland River Hideaway Subdivision Phase 2 c/o Stanley Bryson 2721 Gardener Spiva Road Blairsville, GA. 30512			
plat prepared by: Clinton Surveying J.A. Staton, P.L.S. #2603 Rt. 4 Box 436 Hwy 127 & 90 Albany, Kentucky 42602 Ph. (606) 387-7024			
scale	date	drawn by:	drawn no.
1"=200'	8-24-01	JAS.	01-163

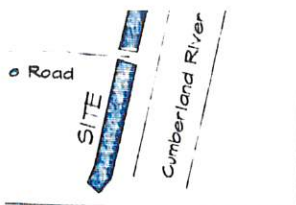

DISTANCE	BEARING
214.99'	S62°56'28"E
169.84'	N62°56'28"W
54.21'	N25°16'18"E
159.29'	N58°02'39"E
57.94'	N58°02'39"E
149.92'	N44°59'12"E
145.90'	N59°02'00"E
99.44'	N70°16'22"E
55.00'	N70°16'22"E
79.26'	N80°12'17"E
80.00'	N80°12'17"E
81.00'	N82°59'07"E
144.46'	N62°56'28"W

Curve Data			
Curve No.	Radius	Chord	Arc
1	30.00'	41.00'	45.14'
2	30.00'	43.81'	49.11'

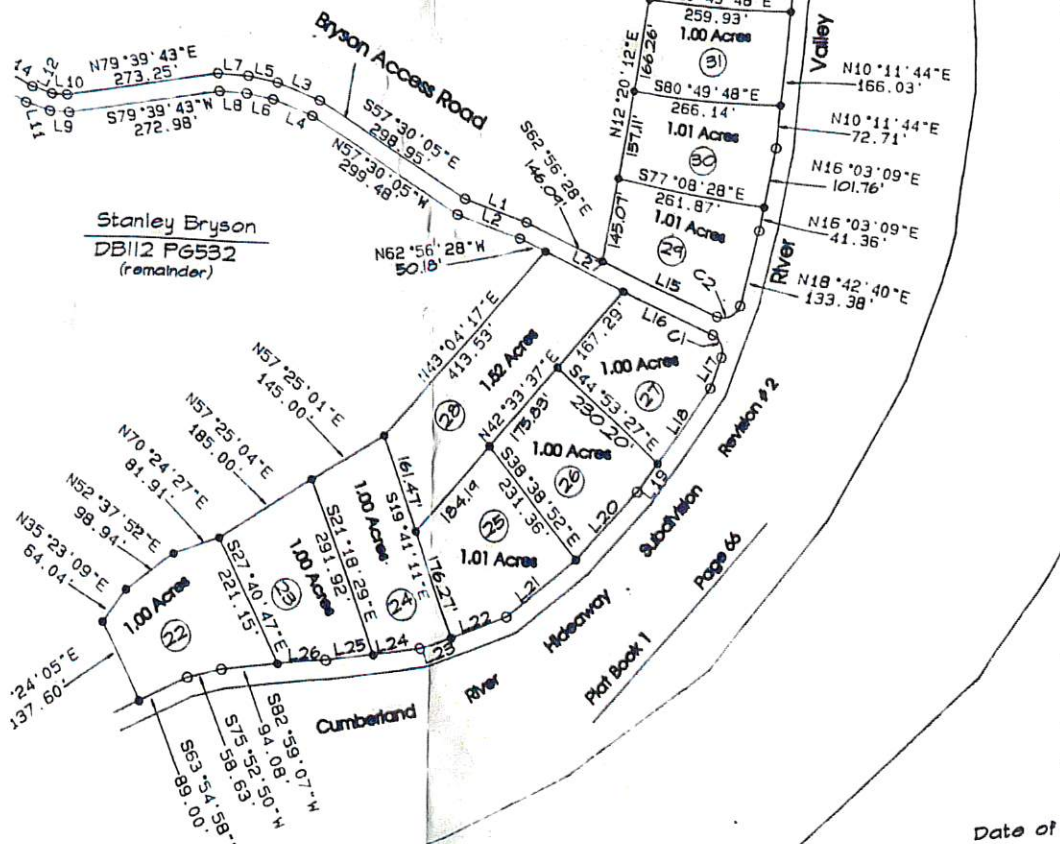

Norman Murley et al
DB93 PG802

Stanley Bryson
DB112 PG532
(remainder)

Stanley Bryson
DB112 PG532
(remainder)

Date of

Cumberland Ri
F
c/o Star
2721 Ga
Blairsvll

Certification

I do hereby certify that the survey depicted by this plat was performed by personnel under my direct supervision by the method of random traverse with sideshots. The unadjusted precision ratio of the traverse was 1:44625 and was not adjusted. The survey as shown hereon is a Class A survey and the accuracy and precision of said survey meets all the specifications of this class.

