


Scale: 1" = 40'

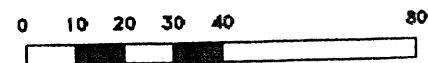


- 3/4"X24" Iron Bar Set
- Iron Monument Found

SURVEYOR'S CERTIFICATE


I, F. Curtis Crook, Registered Land Surveyor, hereby certify that I have complied with State laws while conducting this survey, and that this survey map and description is a correct and true representation thereof, to the best of my knowledge and belief.

F. Curtis Crook 7-14-92

F. Curtis Crook R.L.S. 1292


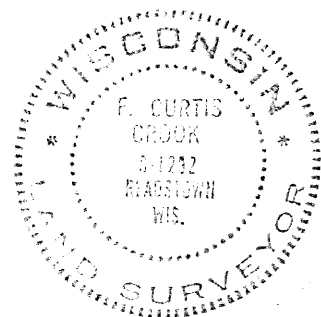


SE Corner
Sec. 30-13-4

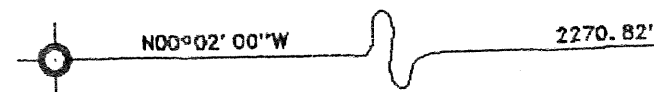

- 1 = Stop Sign
- 2 = Street Sign
- 3 = Jubilee Plaza Sign (Electric)
- 4 = "Historical Marker" Sign
- 5 = Collins Co. Billboard
- 6 = "Lots For Sale" Sign (Temporary)

Bearings are of Record Basis

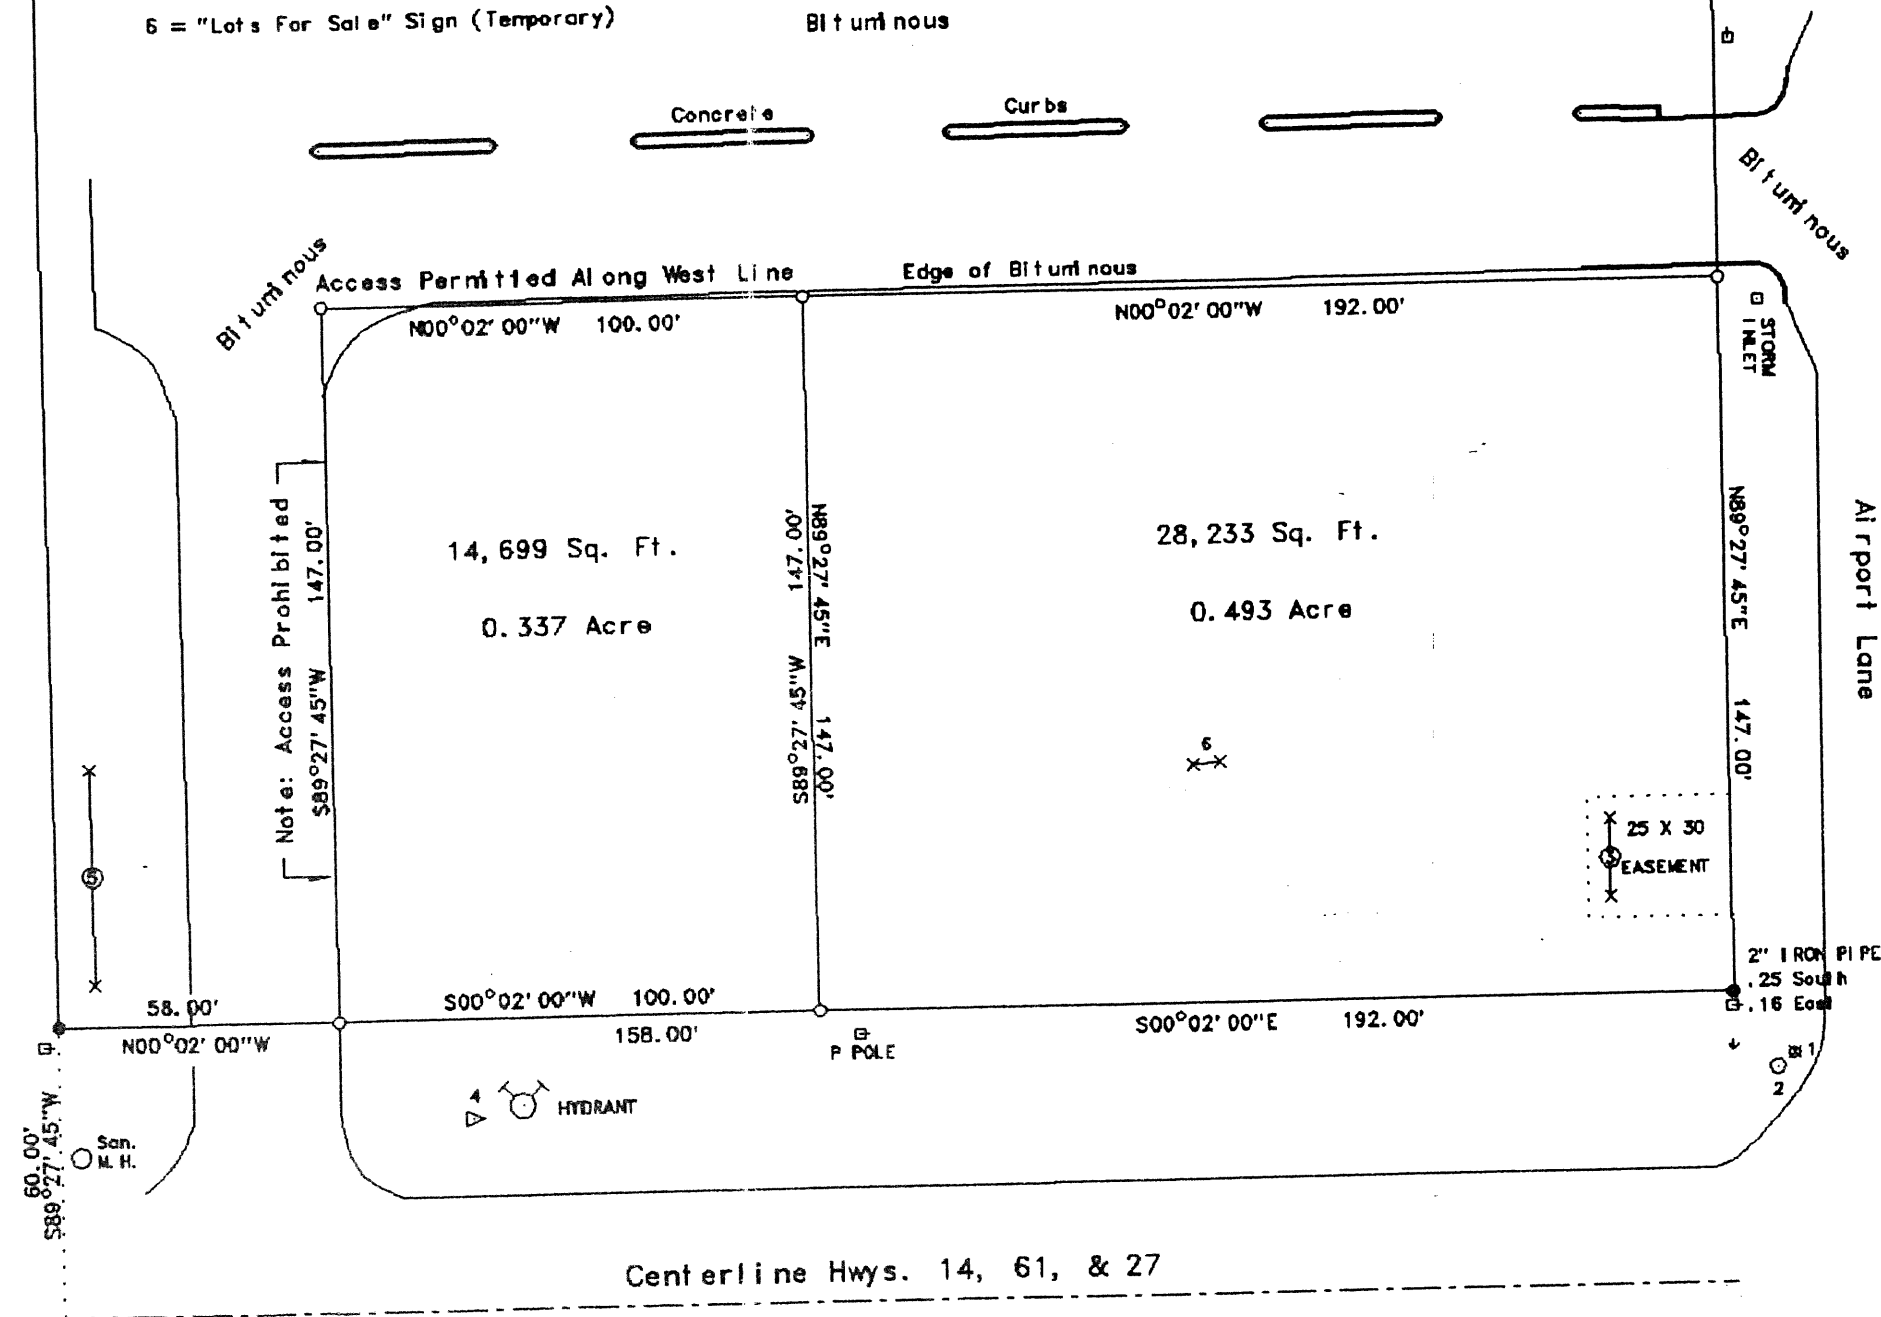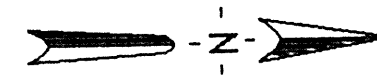

for Ted Brekke,
JUBILEE PLAZA - Lots
Part NE/4 SE1/4
Sec 30 T13N R4W
City of Viroqua,
Vernon County, Wis.