

SURVEY FOR: UNITED COUNTRY-TOM JENSEN  
60519 STATE HWY 23  
FINLAYSON, MN 55735

SURVEY OF: SKETCH MAP OF NEW AND  
REMAINING TRACTS LOCATED IN  
LOT 1 OF "AUDITOR'S SUBDIVISION  
OF SECTION 16, TOWNSHIP 42,  
RANGE 20" CITY OF SANDSTONE,  
PINE COUNTY, MINNESOTA.


## STRAIGHTLINE SURVEYING, INC.

P.O. Box 510, 500 Falz Blvd  
Moose Lake, MN 55767

Telephone: (218)-485-4811  
Fax: (218)-485-4811

E-MAIL: [banderson@straightlinesurveying.com](mailto:banderson@straightlinesurveying.com)

SCALE 1" = 100'  
50 25 0 50 100

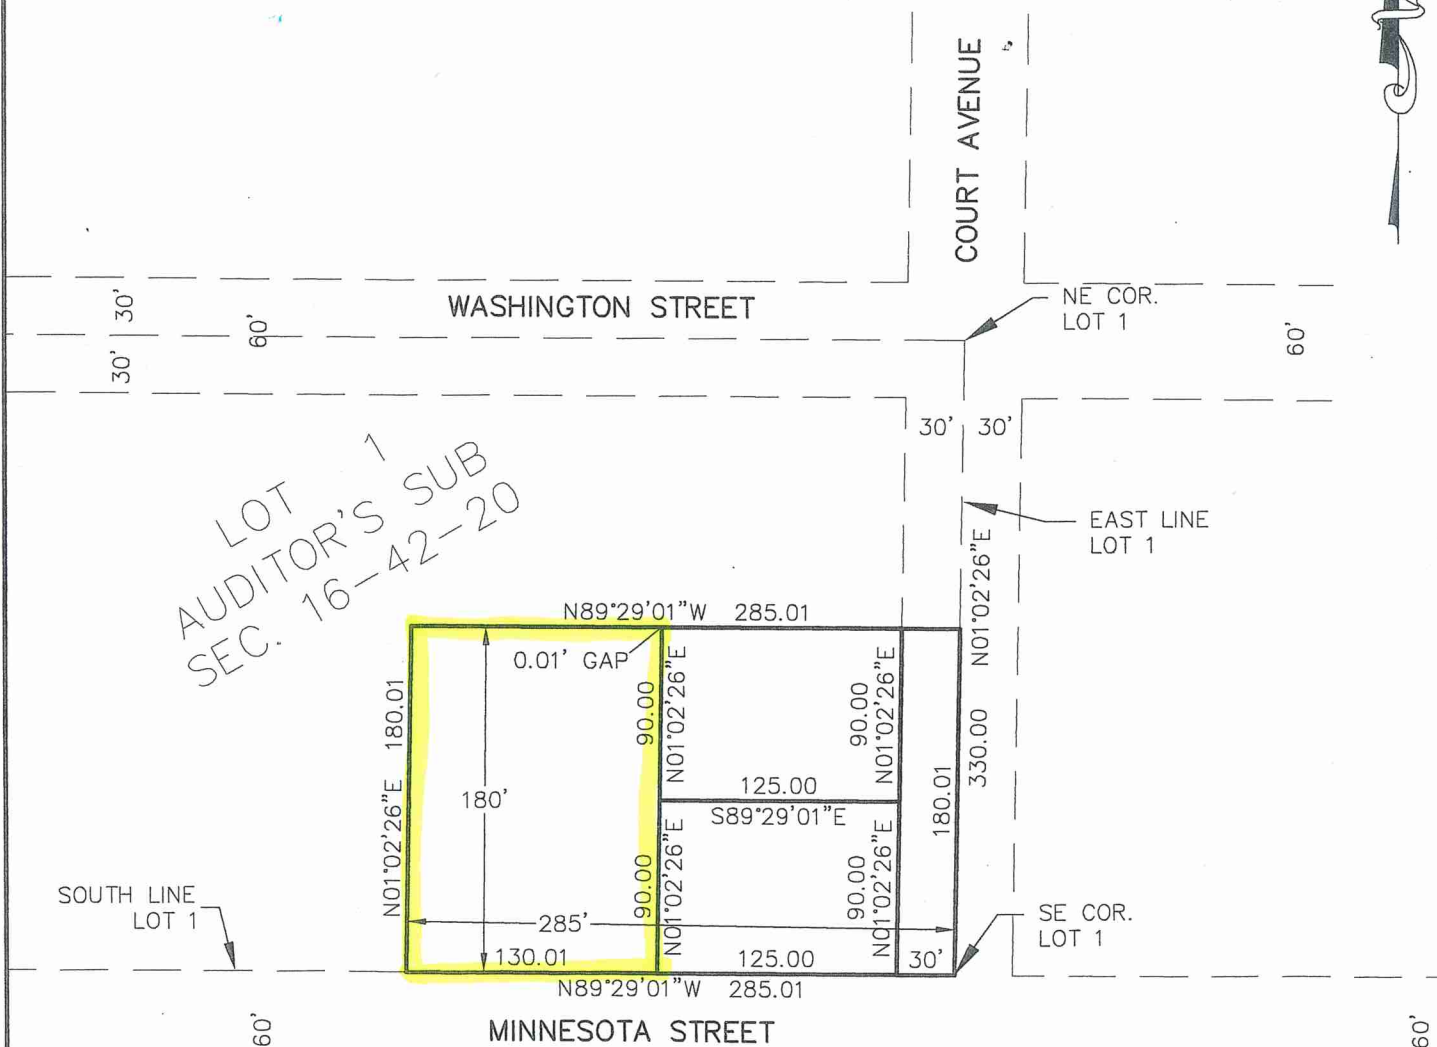

I hereby certify that this survey, plan, or report was prepared by me or under my direct supervision and that I am a duly Licensed Land Surveyor under the laws of the State of Minnesota.

Benjamin H. Anderson  
Benjamin H. Anderson

45498  
License No.

09-08-2025  
Date

2025-220  
Job No.

NONE  
Book No.