


SITE PLAN NOTES

- [illegible]

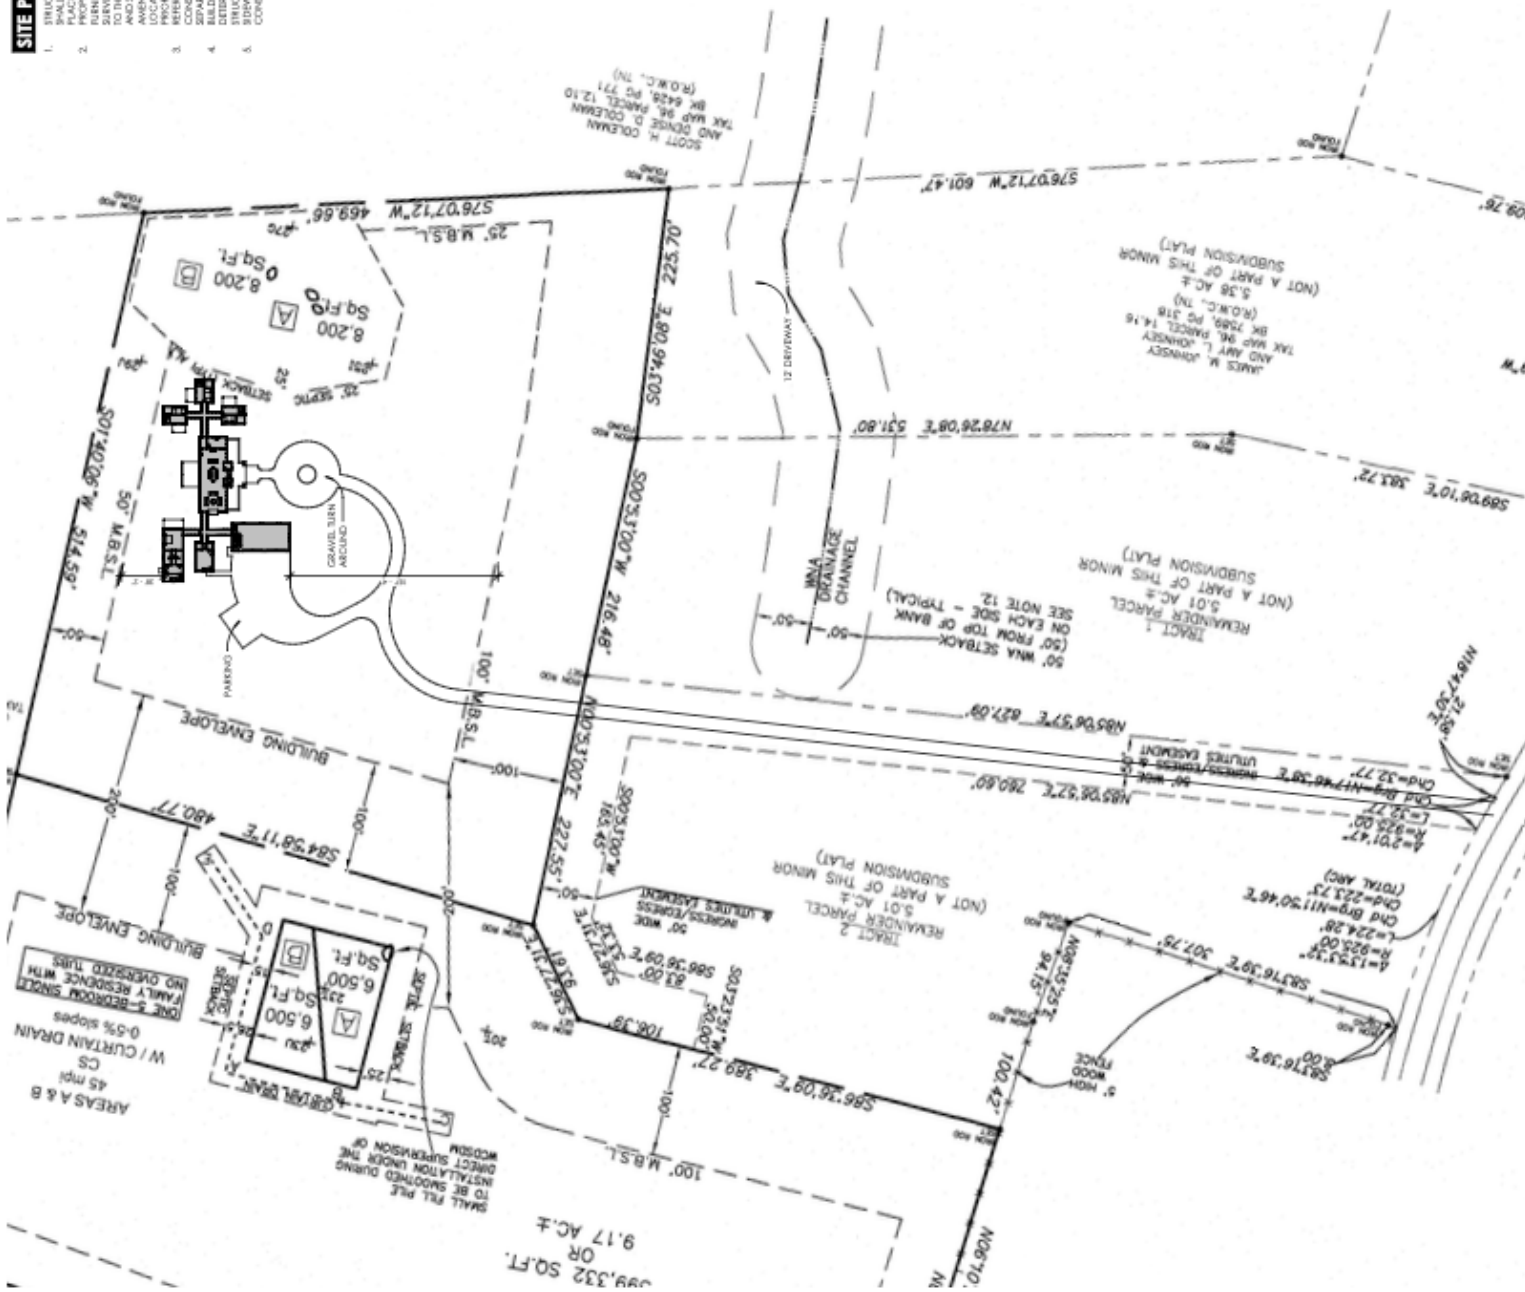

ARCHITECTURAL SITE PLAN