



**PLAT SHOWING SURVEY OF
LOT C
GOLF SHORE PART OF SECTION IV
HOLLY LAKE RANCH
VOL. 9, PG. 128 PLAT RECORDS
OF WOOD COUNTY, TEXAS**

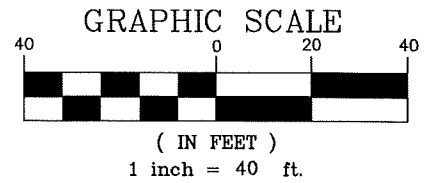

CURVE TABLE				
CURVE	LENGTH	RADIUS	CH. BEARING	CH. LENGTH
C1	24.97	454.07	N09°23'10"W	24.97

LOT B

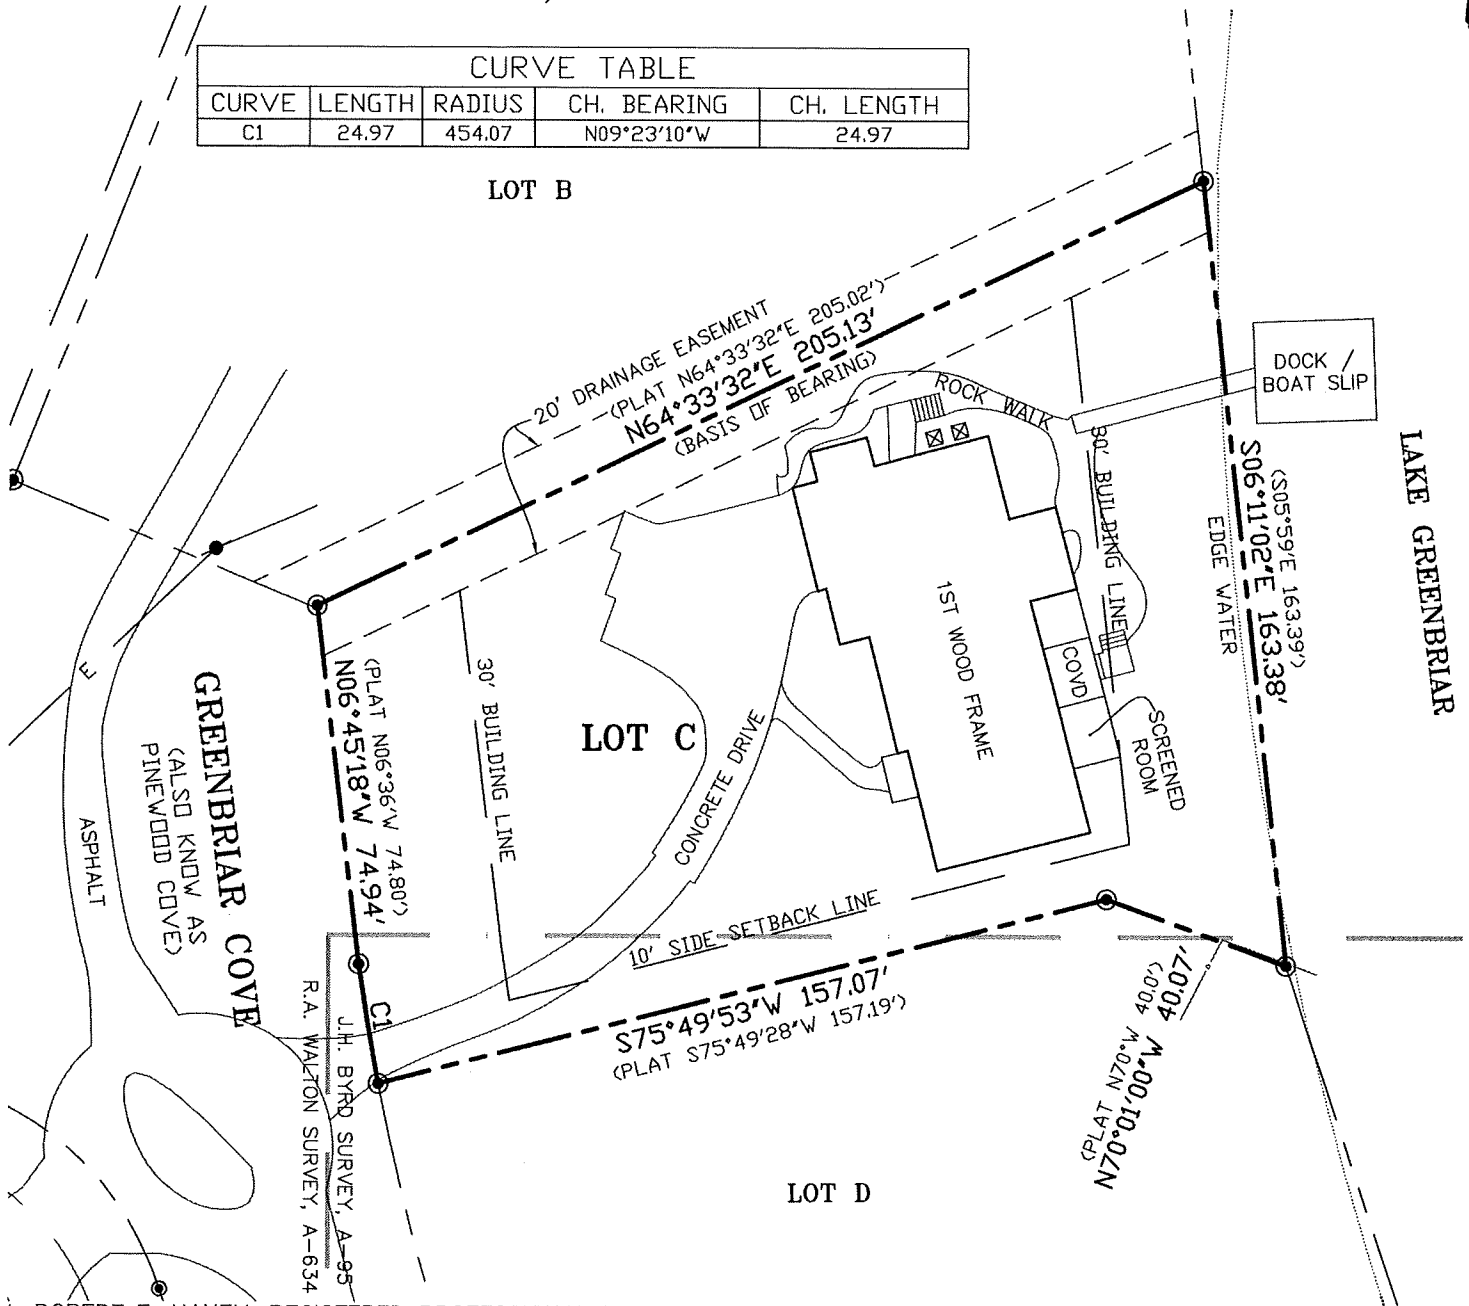


I, ROBERT E. HANEY, REGISTERED PROFESSIONAL LAND SURVEYOR NO. 6082, OF THE STATE OF TEXAS, DO HEREBY CERTIFY THAT THIS PLAT IS TRUE AND CORRECT TO THE BEST OF MY KNOWLEDGE AND BELIEF AND REPRESENTS THE RESULTS OF A SURVEY MADE ON THE GROUND BY MYSELF. THERE ARE NO APPARENT CONFLICTS, DISCREPANCIES, VISIBLE BOUNDARY LINE CONFLICTS, VISIBLE INTRUSIONS, VISIBLE PROTRUSIONS OF IMPROVEMENTS, OR VISIBLE EASEMENTS OR RIGHT-OF-WAYS, EXCEPT AS SHOWN HEREON.

BASIS OF BEARING IS THE MONUMENTED NORTH LINE OF LOT C, RECORD BEARING N64°33'32"E.

WITNESSED BY MY HAND AND SEAL THIS
THE 17TH DAY OF JULY, 2020.

Robert E. Haney

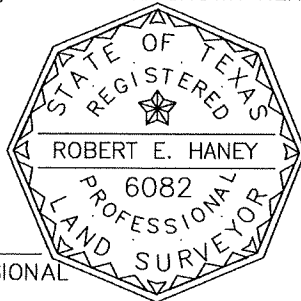

ROBERT E. HANEY, REGISTERED PROFESSIONAL
LAND SURVEYOR, NO. 6082

LEGEND

● FOUND 1/2" IRON ROD
UNLESS NOTED OTHERWISE



P.O. BOX 1564
HAWKINS, TEXAS 75765
TBPLS FIRM NO. 10158600
903 363-8852

SCALE : 1" = 40'

DATE: JULY 17, 2020

JOB # HE1037

TBPLS FIRM NO. 10158600