

THE VICINITY MAP IS NOT TO SCALE

BANAGA BOUNDARY SURVEY
TAX MAP 30 PARCEL 6.04

SIXTEENTH CIVIL DISTRICT
BENTON COUNTY, TENNESSEE

TENNESSEE STATE PLANE
COORDINATE SYSTEM
NAD83, GEOID18

REFERENCE: RECORD BOOK 360, PAGE 11
AREA = 10.21 ACRES

NOTE: THIS PROPERTY IS SUBJECT TO ANY
AND ALL EASEMENTS, COVENANTS, OR
RESTRICTIONS, EITHER WRITTEN OR
UNWRITTEN.

NOTE: THIS SURVEY WAS COMPLETED
WITHOUT THE BENEFIT OF A TITLE SEARCH.

NOTE: ALL UTILITIES LOCATED ON THIS
SURVEY ARE APPROXIMATE IN LOCATION AND
NEED TO BE VERIFIED BEFORE CONSTRUCTION.

NOTE: CONTOURS ARE PLOTTED ON
A 2-FOOT INTERVAL.

NOTE: THIS SURVEYOR FOUND SOME TREES
ALREADY PAINTED ALONG THE BOUNDARY LINES.
THIS SURVEYOR USED ORANGE PAINT TO MARK THE
BOUNDARY LINES.

VERTICAL DATUM; NAVD88, GEOID18

HORIZONTAL DATUM; NAD83, TN STATE PLANE COORDINATE SYSTEM

I HEREBY CERTIFY THAT THIS IS A CATEGORY II SURVEY AND THAT THE RATIO OF
PRECISION OF THE UNADJUSTED SURVEY IS IN EXCESS OF 1:10,000 USING
ROBOTIC SURVEY EQUIPMENT BY THE METHOD OF RANDOM TRAVERSE. THIS
SURVEY WAS PERFORMED IN COMPLIANCE WITH THE CURRENT TENNESSEE
MINIMUM STANDARDS OF PRACTICE.


DATE: OCTOBER 22, 2021

JAMES MATTHEW McCORRY, R.L.S
TENNESSEE REGISTRATION NO. 2760



901B INDUSTRIAL ROAD
PARIS, TN 38242
WWW.VOLSURVEYING.COM
VOLSURVEYING@GMAIL.COM
731-225-6747

DRAWN: JCJ
CHECKED: JMM
SHEET 1 OF 1

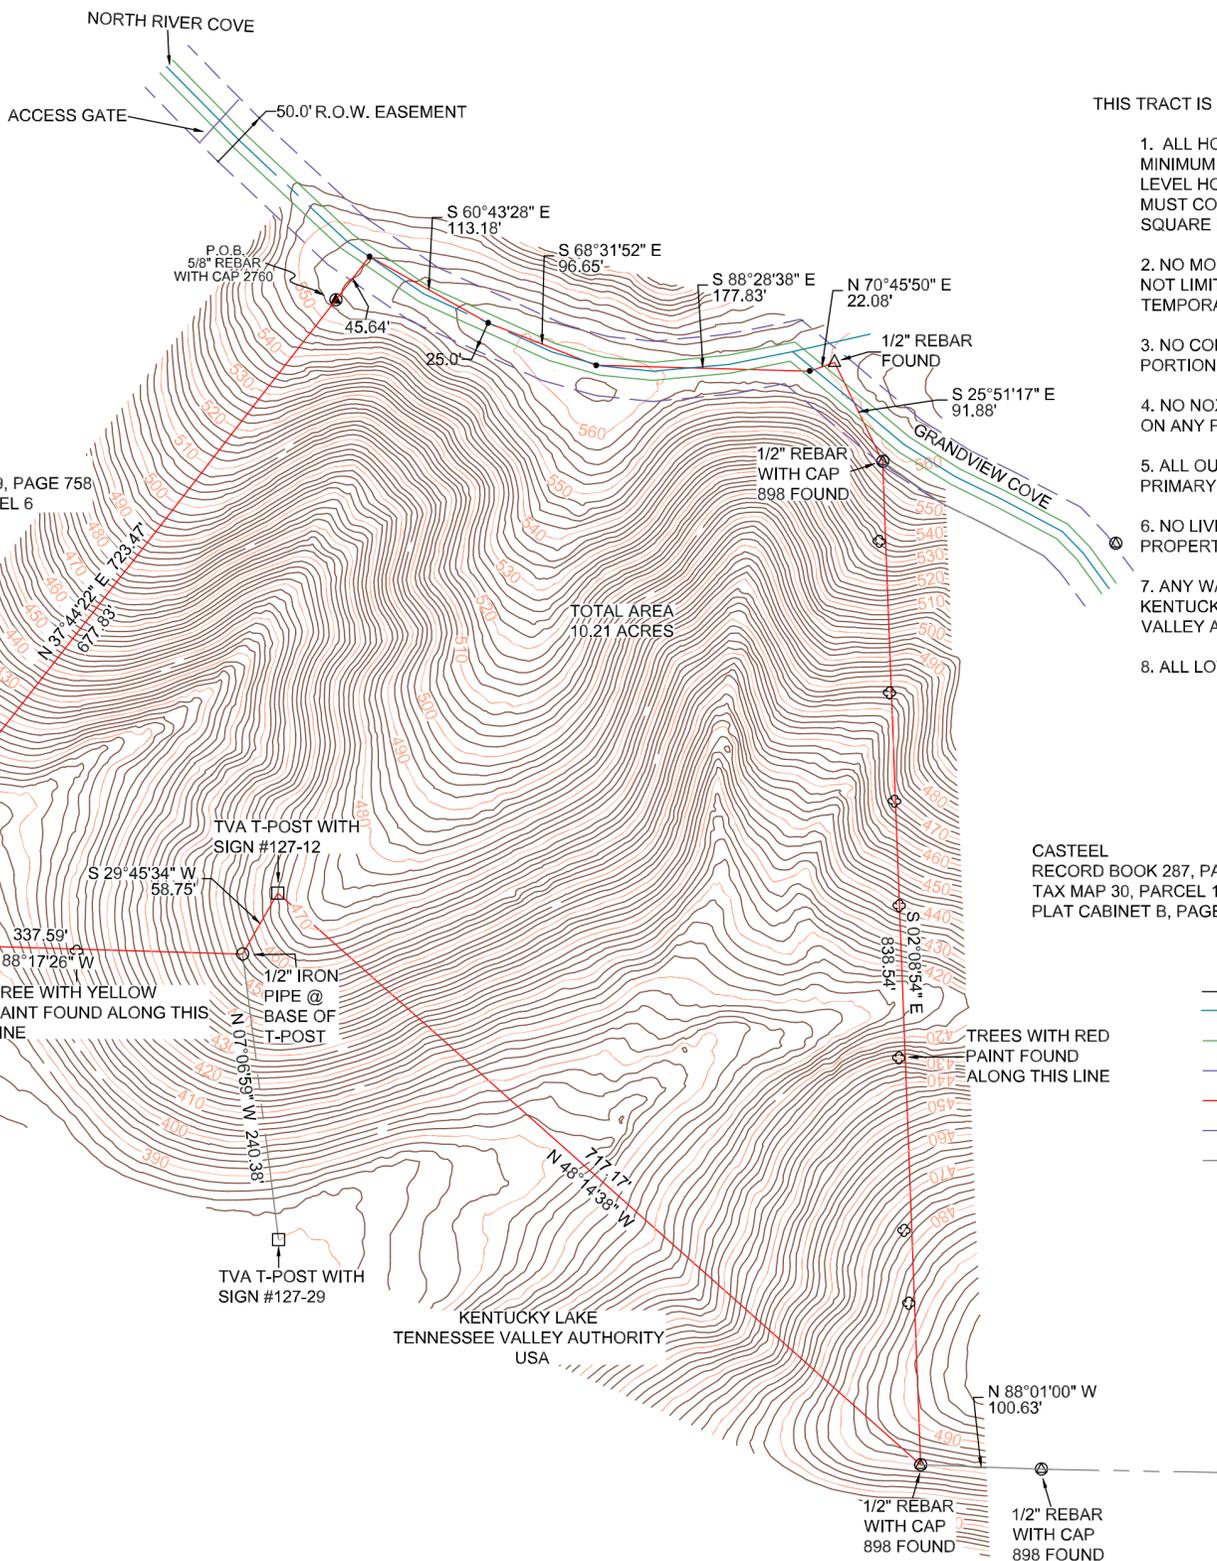

THIS TRACT IS SUBJECT TO THE FOLLOWING RIVER'S EDGE RESTRICTIONS:

1. ALL HOMES MUST BE ON-SITE CONSTRUCTED CONTAINING A MINIMUM OF 1,500 SQUARE FEET OF HEATED SPACE ON A SINGLE LEVEL HOME. ON HOMES WITH A SECOND FLOOR, THE MAIN FLOOR MUST CONTAIN A MINIMUM OF 1,000 SQUARE FEET WITH AN OVERALL SQUARE FOOTAGE OF 1,800 SQUARE FEET.
2. NO MOBILE HOMES OF ANY TYPE SHALL BE ALLOWED, INCLUDING, BUT NOT LIMITED TO, TRIPLE-WIDE, DOUBLE-WIDE, SINGLE-WIDE, OR TEMPORARY STRUCTURES.
3. NO COMMERCIAL BUSINESS SHALL BE ALLOWED TO OPERATE ON ANY PORTION OF THE PROPERTY.
4. NO NOXIOUS OR OFFENSIVE ACTIVITY OR DISPLAY SHALL BE ALLOWED ON ANY PORTION OF THE PROPERTY.
5. ALL OUT-BUILDINGS MUST BE OF THE SAME EXTERIOR FINISH AS THE PRIMARY RESIDENCE.
6. NO LIVESTOCK SHALL BE ALLOWED ON ANY PORTION OF THE PROPERTY.
7. ANY WATER USE FACILITY ADJOINING THE TENNESSEE RIVER AND KENTUCKY LAKE MUST BE APPROVED AND PERMITTED BY THE TENNESSEE VALLEY AUTHORITY (TVA).
8. ALL LOTS MUST BE MAINTAINED IN A SAFE AND SANITARY CONDITION.

CASTEEL
RECORD BOOK 287, PAGE 96
TAX MAP 30, PARCEL 13.15, LOT 15
PLAT CABINET B, PAGE 709, SLIDE 709

LEGEND

- CENTER OF ROAD
- EDGE OF PAVEMENT
- ACCESS GATE
- BOUNDARY
- 50 FOOT RIGHT-OF-WAY
- ADJOINER
- 1/2" PIPE FOUND
- UNMARKED POINT
- TVA CORNER
- 1/2" REBAR WITH CAP FOUND
- 1/2" REBAR FOUND
- TREE WITH PAINT
- 5/8" REBAR WITH CAP 2760 SET

