


LINE	BEARING	DISTANCE
L1	N 11°18'31" W	21.19'
L2	N 30°54'47" W	16.79'
L3	N 29°05'53" E	42.90'
L4	N 04°10'45" W	54.88'
L5	N 21°40'15" W	23.79'
L6	N 14°40'17" E	25.53'
L7	N 22°38'03" E	82.08'
L8	N 00°38'10" W	76.04'
L9	N 15°08'22" E	74.45'
L10	N 00°52'17" E	35.13'
L11	N 82°11'13" W	42.80'
L12	S 81°48'06" W	112.11'
L13	N 35°24'47" W	24.00'
L14	S 51°31'38" W	64.47'
L15	S 18°41'37" E	37.73'
L16	S 51°20'50" E	30.91'
L17	S 29°04'07" E	86.99'
L18	S 31°22'30" E	80.51'
L19	S 43°23'19" E	73.44'
L20	S 53°48'58" E	41.86'
L21	S 41°05'28" E	93.50'
L22	S 56°34'36" E	75.32'
L23	S 38°28'24" E	25.18'
L24	S 75°19'35" E	19.02'
L25	S 32°48'01" E	29.38'
L26	N 58°57'08" E	110.00'
L27	N 58°57'08" E	110.18'
L28	S 47°43'15" E	75.02'
L29	S 40°40'39" E	103.37'
L30	N 52°19'24" E	53.23'
L31	N 51°14'25" E	84.73'
L32	N 47°45'25" E	68.95'
L33	N 46°37'42" E	81.43'
L34	N 50°01'13" E	68.65'
L35	S 49°45'08" E	56.47'
L36	S 26°32'19" W	52.17'
L37	S 43°47'28" W	55.85'
L38	S 39°20'42" W	51.12'
L39	S 32°23'11" W	72.93'
L40	S 17°22'30" E	57.81'
L41	S 52°04'06" W	56.82'
L42	S 49°41'02" W	73.74'
L43	S 30°10'35" W	32.46'
L44	S 54°43'14" W	53.80'
L45	S 57°09'26" W	42.92'
L46	S 81°20'08" W	67.75'
L47	S 61°47'02" W	60.41'
L48	S 58°05'30" W	85.65'
L49	S 63°59'03" W	38.23'
L50	S 78°57'00" W	66.94'
L51	N 25°42'07" W	45.52'
L52	N 40°52'19" E	28.88'
L53	N 03°58'37" E	46.31'
L54	N 11°18'51" W	16.89'

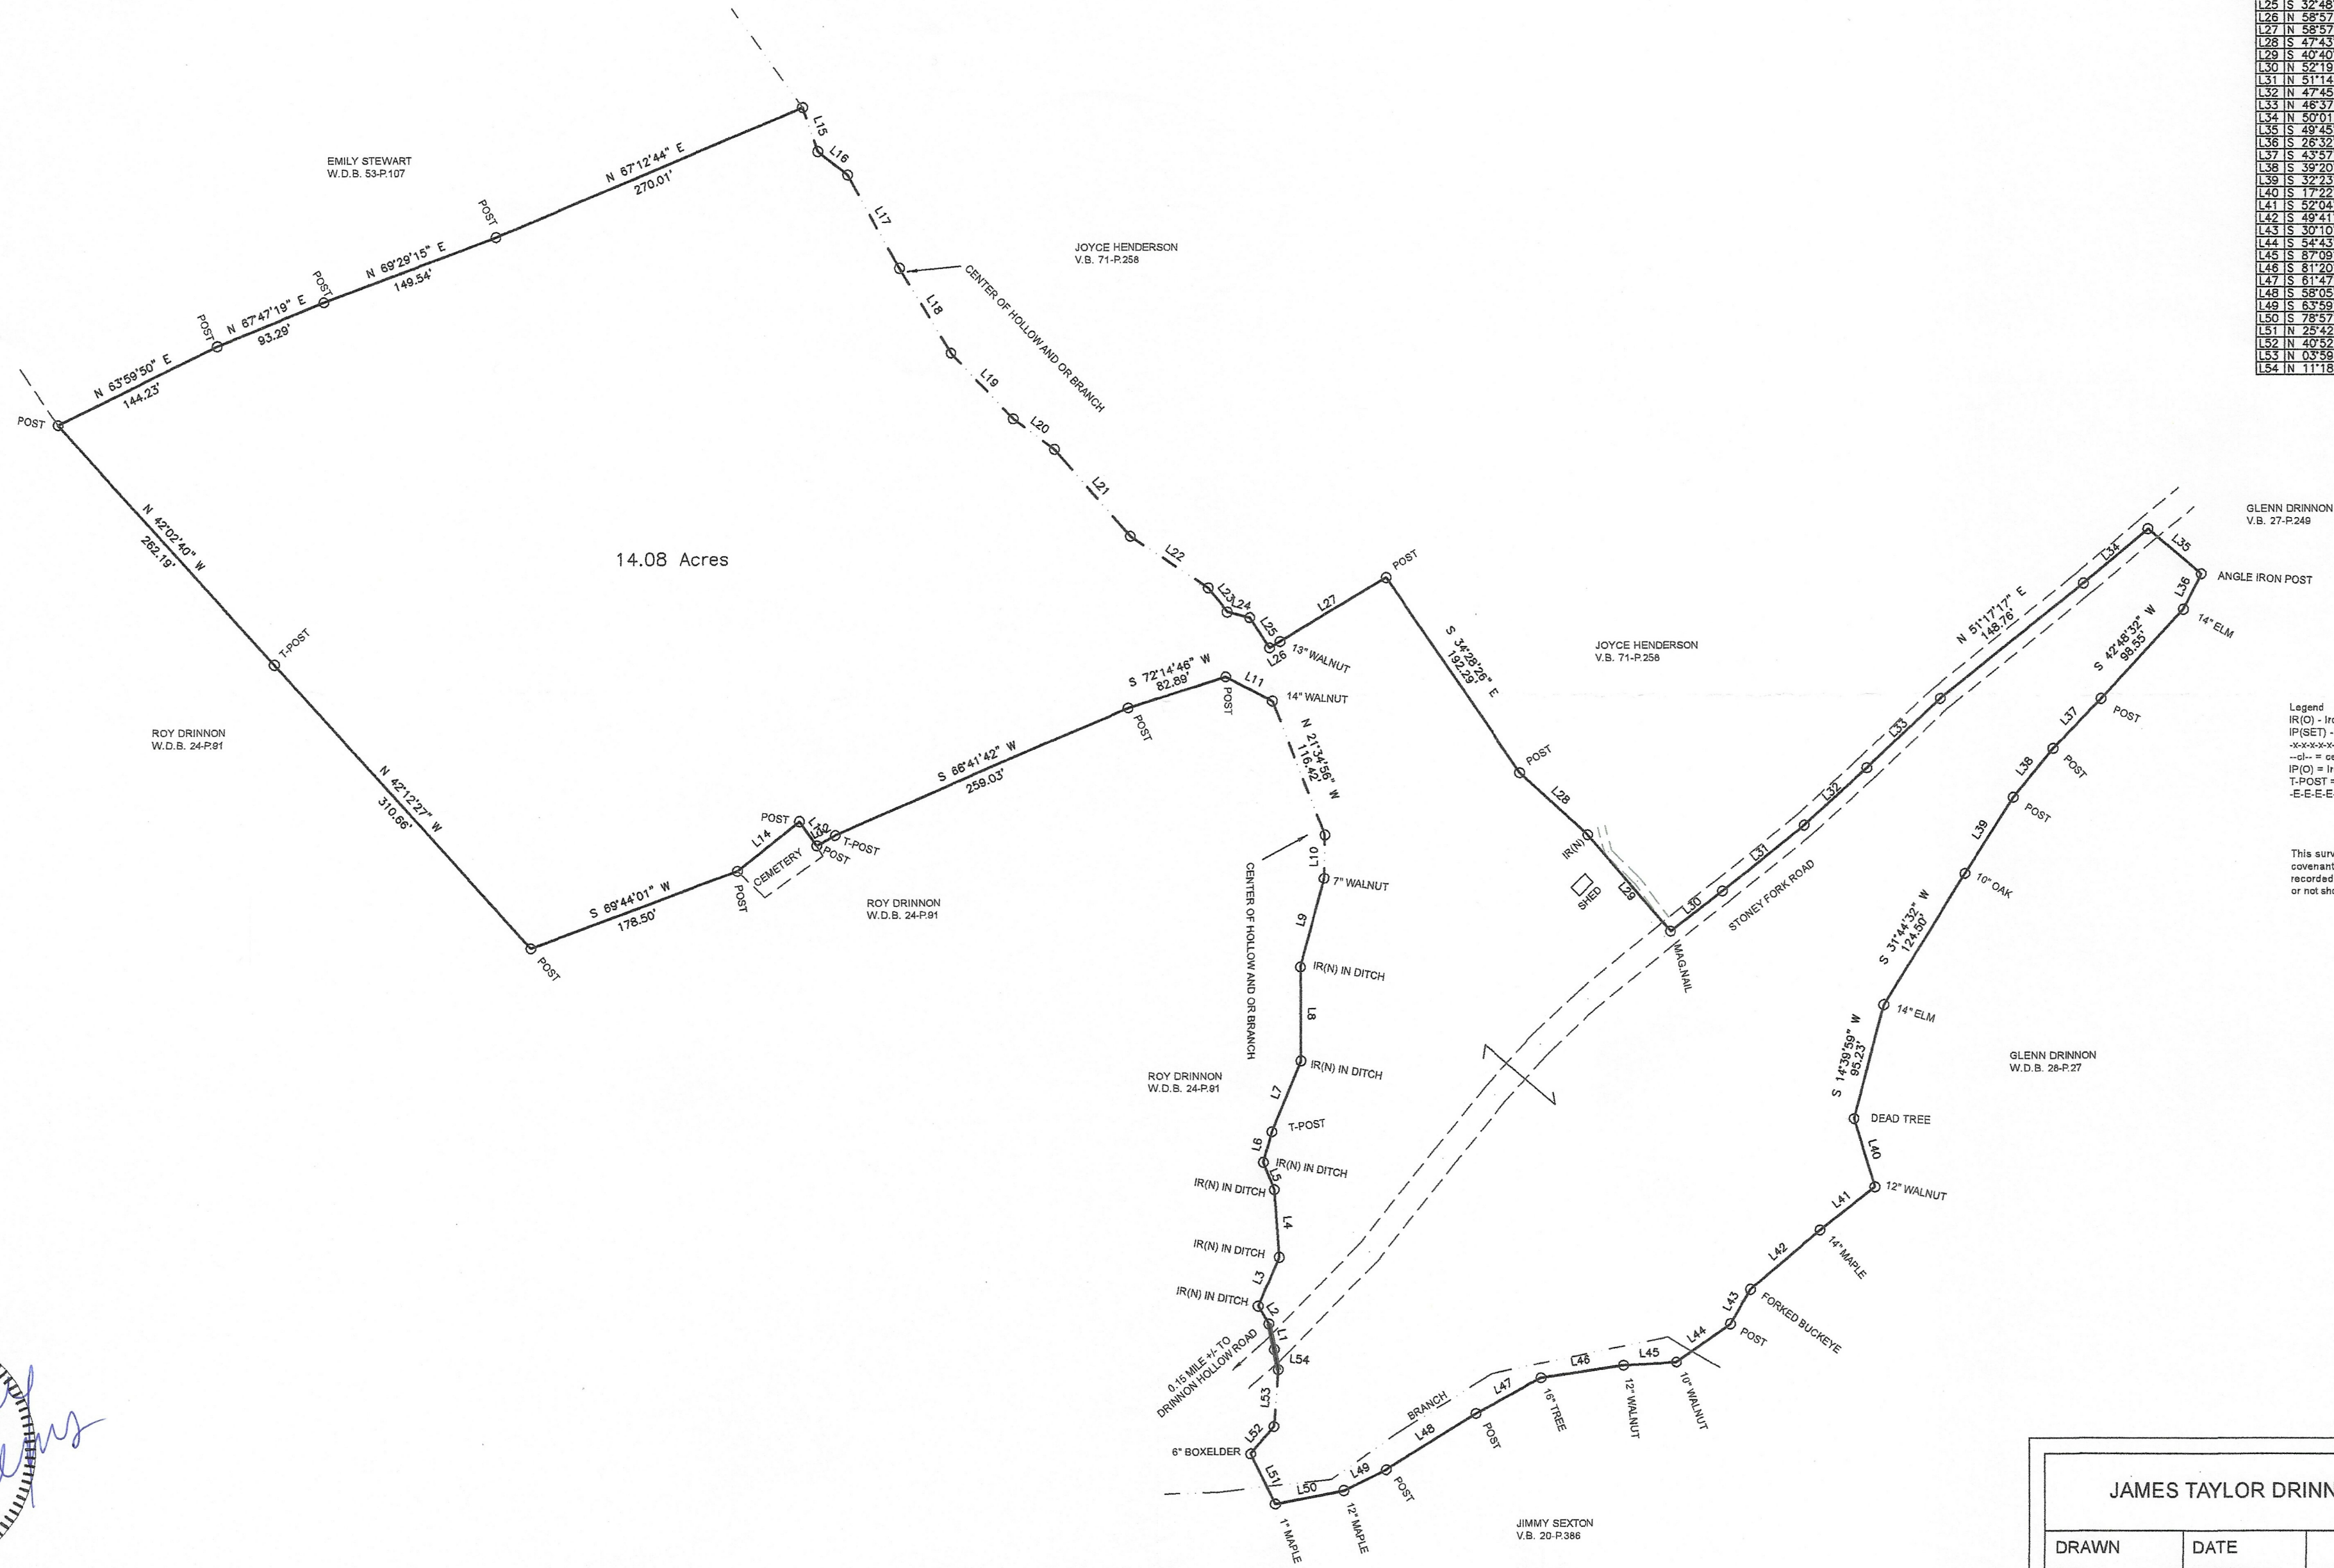

Legend
IR(O) - Iron Rod Old(found)
IP(SET) - 1/2" REBAR SET WITH WEEMS SURVEY CAP
-x-x-x-x- = fence
--cl-- = centerline of road or highway
IP(O) = Iron Pipe Old(found)
T-POST = Metal Fence Post
-E-E-E-E- = overhead utility lines

This survey is subject to any and all restrictions, covenants, right of ways, cemeteries, easements either recorded or unrecorded labeled on this survey or not shown.



I certify that this is a Category 3 survey and the ratio of precision survey is 1" = 8500' as shown herein; that the survey was done in compliance with current Tennessee Minimum Standards of Practice for Land Surveyors as of the date of this Plat (or Map).

Gary Weems Land Surveyor
Tennessee Reg.No. 1845
P.O. Box 274
Rogersville, TN 37857
423-923-1378
EMAIL: garyweems@hotmail.com

JAMES TAYLOR DRINNON PROPERTY

DRAWN GW	DATE 10/19/2018	10TH CIVIL DISTRICT OF HANCOCK COUNTY, TN V.B. 19 - PAGE 640 TAX MAP 060 - PARCEL 018.00
APPROVED GW	DATE 10/19/2018	
SCALE 1" = 100'	SHEET	PROJECT NO. HAN060-018.00