


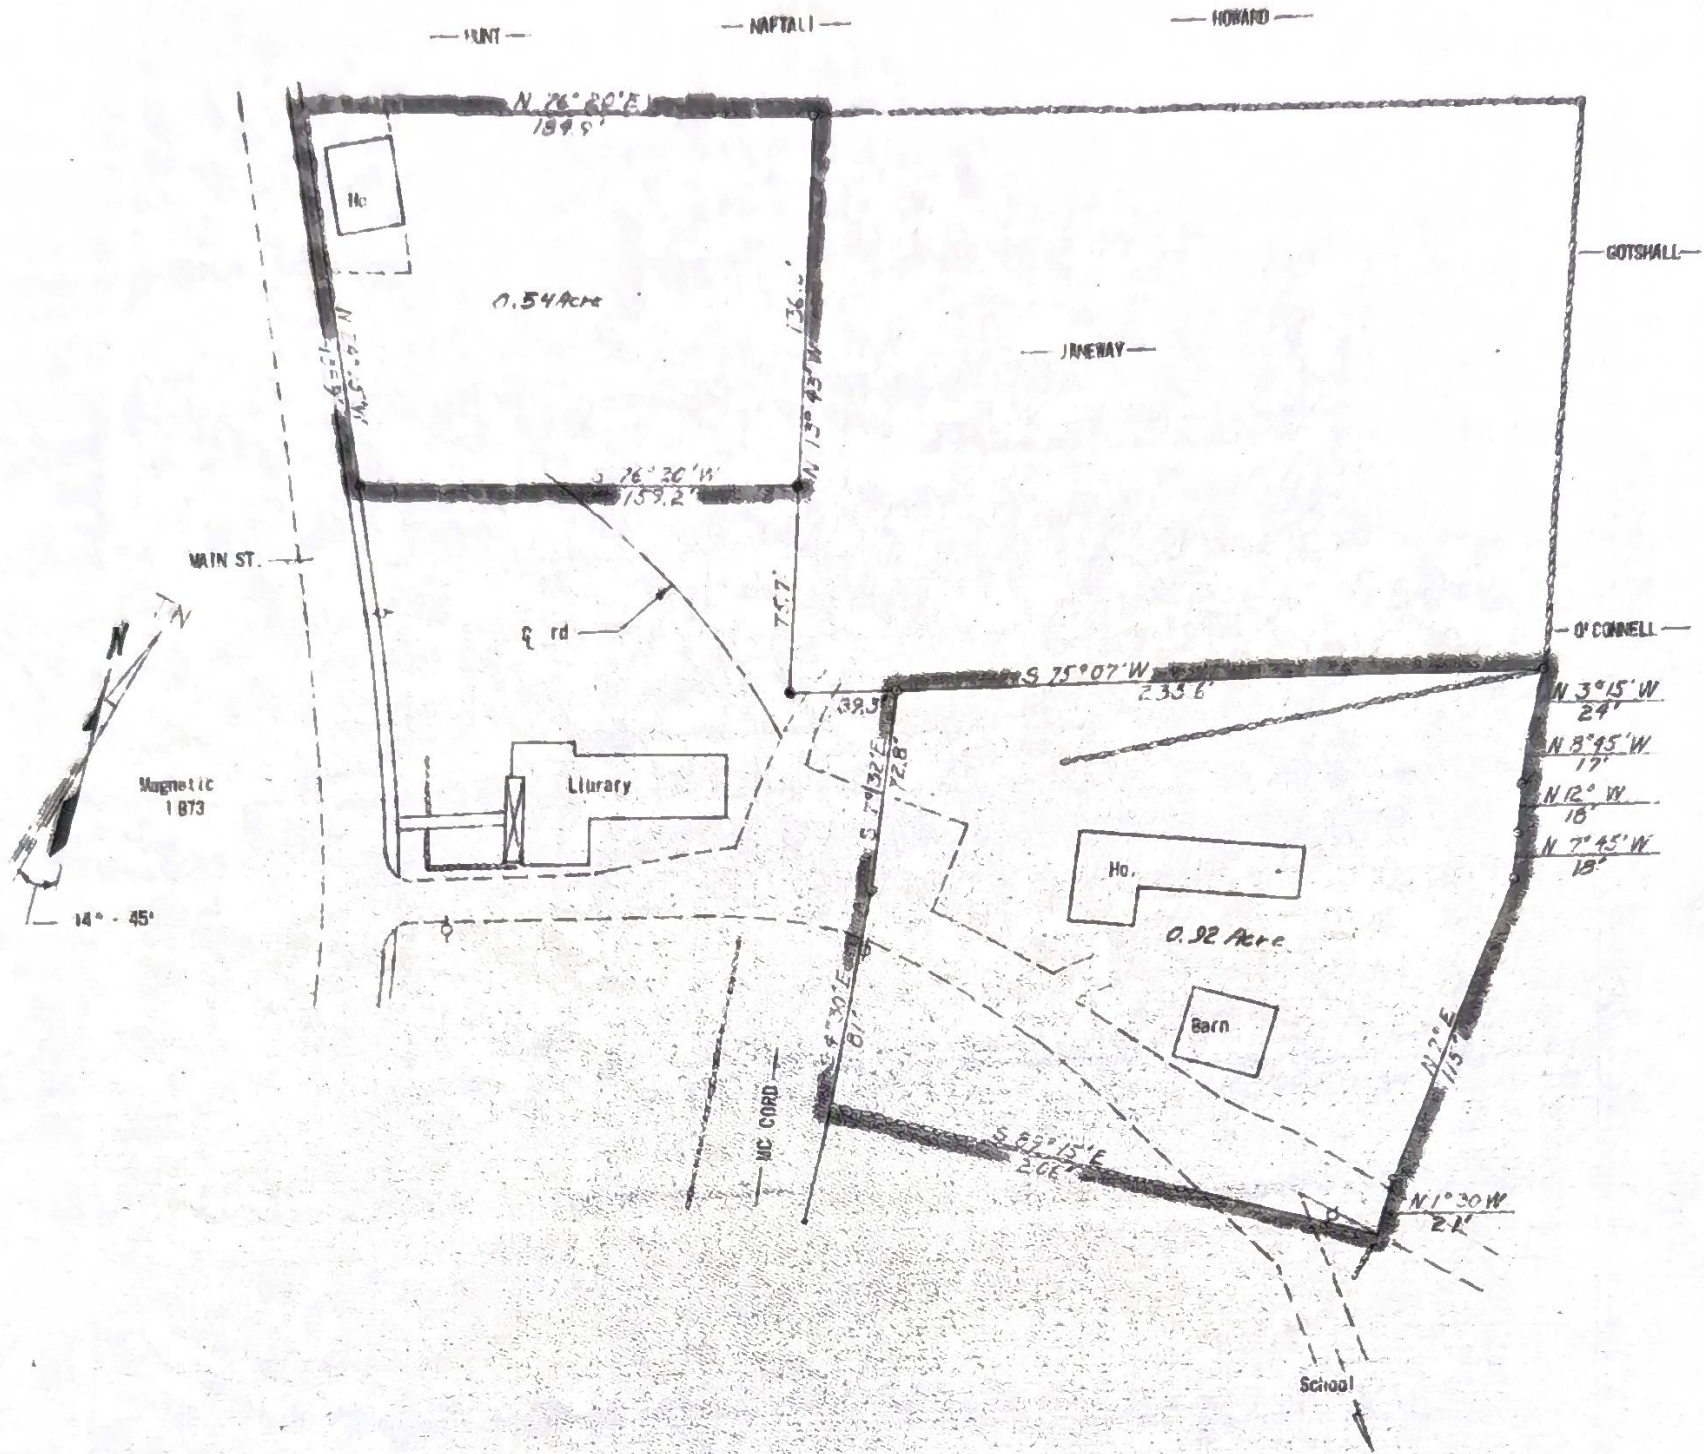

NOTE: This plan is produced from a survey entitled, "Property of So. Londonderry Library Assoc., Inc. Drawing No. 230" by Dufresne-Henry Engineering Corp. Also additional land from T. J. Nichols as recorded in Vol. 28, Pg. 304 L.L.R. All lines are surveyed as described to the best of my knowledge.

*Richard M. Hitchcock*  
Richard M. Hitchcock, L.S. #35

Londonderry, Vt. 1923  
Received for  
*September 21, 1923*  
*M. J. Hyde*  
and Recorded in Book  
*James M. Fitch*

- LEGEND
- Property Line
  - Centerline
  - Road
  - Stone Wall
  - Power Pole
  - Iron Post (Existing)
  - Iron Pipe (Set this Survey)



LAND OWNED BY  
MRS. JOYCE HYDE

South Londonderry, Vermont

**DUFRESNE-HENRY**  
Engineering Corporation  
REGISTERED PROFESSIONAL  
CIVIL & SANITARY ENGINEERS  
FERRISBURGH, VERMONT

|              |             |                 |                    |
|--------------|-------------|-----------------|--------------------|
| DRAWING NO.  | 73-19001    | DESIGN ENGINEER |                    |
| SURVEY CHIEF | RH          | SCALE           | 1" = 40'           |
| PLOTTED BY   | WJC 9-18-23 | SHEET           | OF 1               |
| TRACTED BY   | DEP 9-20-23 | DATE            | September 21, 1923 |
| CHECKED BY   | RH 9-21-23  | APPROVED        |                    |