


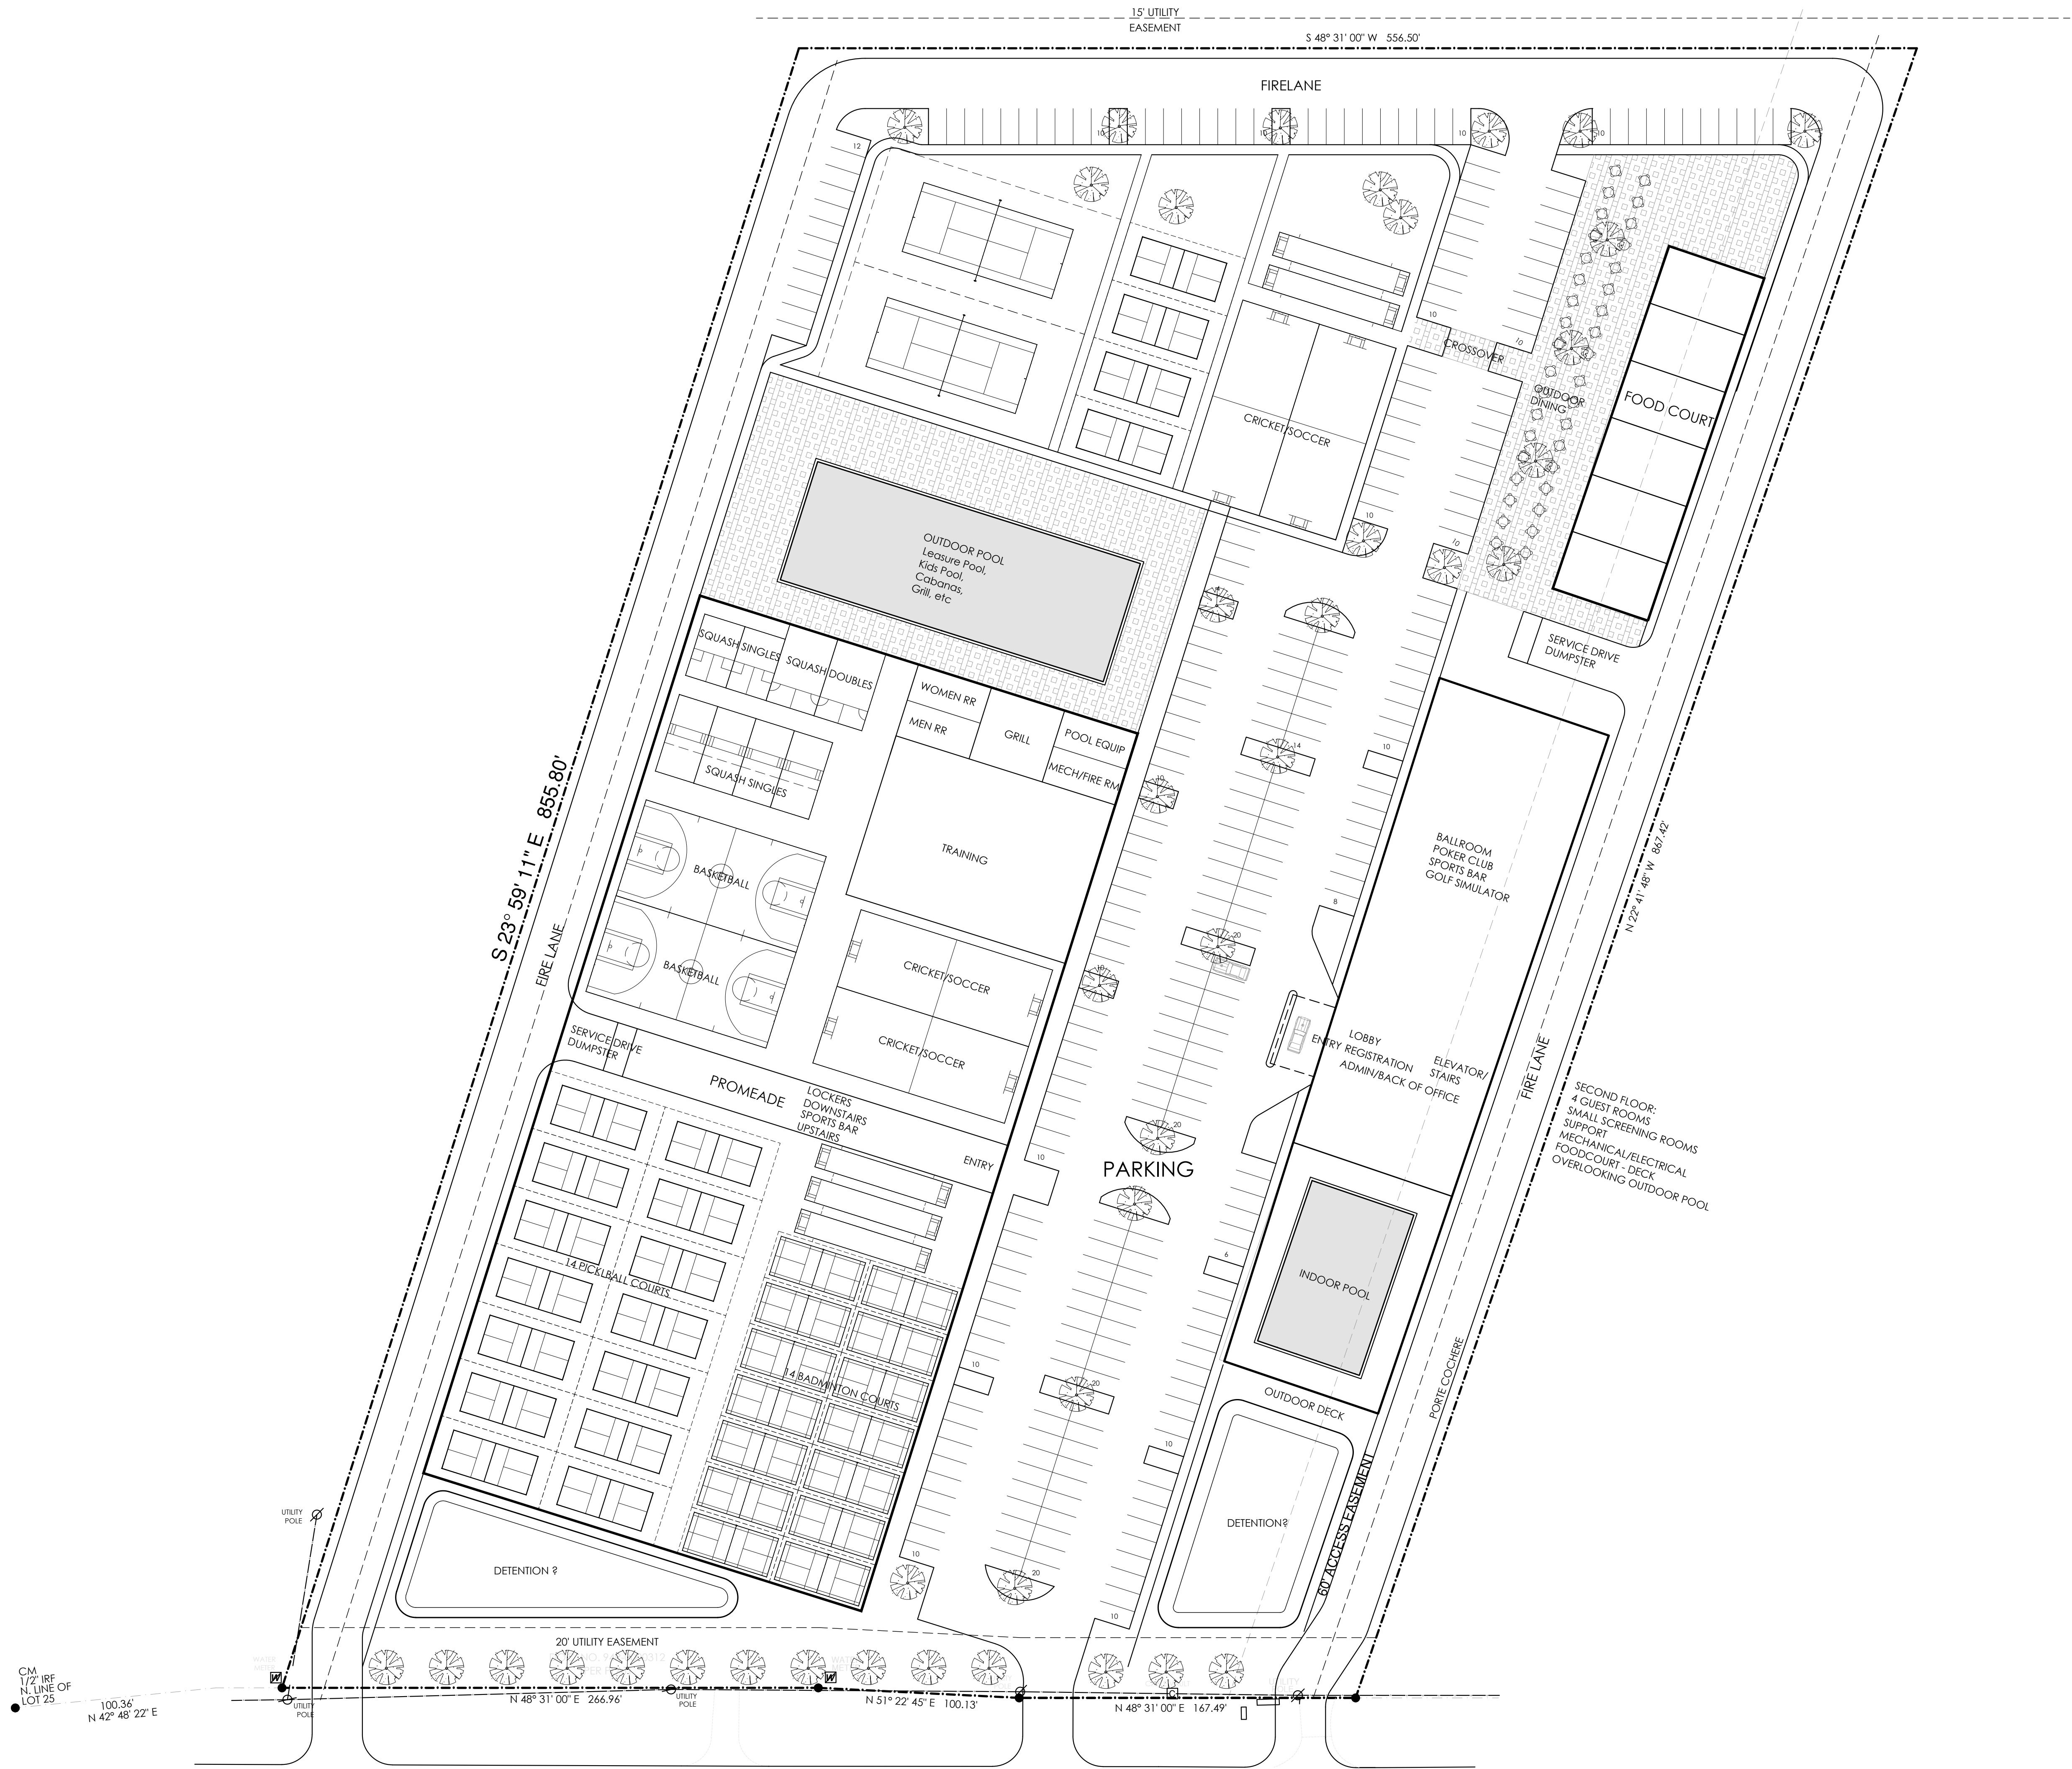

FARM TO MARKET ROAD NO. 428

ARCHITECT:
Stephen Hundley AIA
7921 Deer Trail
Dallas, Texas 75238
214-683-0104
shundley@schaia.org
<http://www.schaia.org>

Seal

Project: EAST-WEST
File:
Date:
Scale:
Revision Date

△ △
△ △
△ △

Sheet Name

Sheet Number