
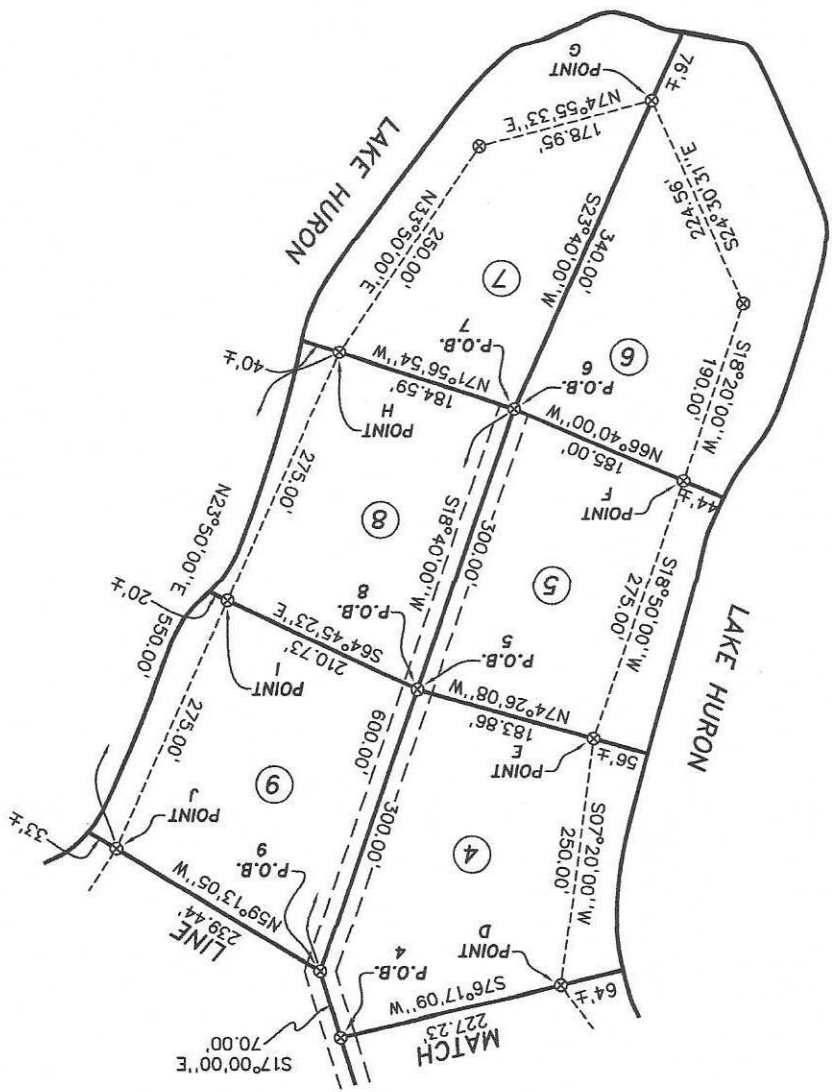


CERTIFICATE OF SURVEY

PART OF GOVERNMENT LOT 4, SECTION 17, TOWNSHIP 41 NORTH,
RANGE 5 EAST, DRUMMOND TOWNSHIP, CHIPPEWA COUNTY, MICHIGAN.

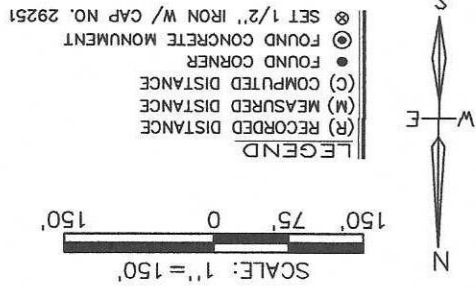

LARRY R. ROGERS, L.S. 29251

I HEREBY CERTIFY THAT I HAVE SURVEYED AND MAPPED THE LAND PLATTED AND DESCRIBED HEREON, THAT THE RATIO OF CLOSURE OF THE UNADJUSTED FIELD OBSERVATIONS IS AT LEAST 1/98,500 AND THAT ALL OF THE REQUIREMENTS OF P.A. 132 OF 1970 HAVE BEEN COMPLIED WITH.

SURVEY FOR: MINAUDO

DATE: 12 JUL 2007

SCALE: 1" = 150'

DRAWN: NPG

COMPUTED: LRR

SHEET 2 OF 10

JOB 5785-0001

NORTHWOODS LAND SURVEYING ENGINEERS
P.O. BOX 758
816 ASHmun STREET -
SAULT STE. MARIE, MICHIGAN 49783
FAX (906) 632-1500
(906) 632-3220