

7/126

MATCHLINE SHEET 3 OF 7
S 86°10'23"E 7386.07'

29-6-4A
WATSON FARM INC.
DB. 280 PG. 828

Admitted to record 4-17
1-25 M S P.M.
- recorded in deed book
- page 826

Sheet 4 of 7




PLAT SHOWING
MILLER'S CREEK
HUNTING RESORT
BEING A SUBDIVISION ON THE PROPERTY OF
JAMES O. DIXON
FORT CHISWELL MAGISTERIAL DISTRICT
BY THE COUNTY, VIRGINIA
SCALE 1"=200' APRIL 14, 1994
MATHEWS & HENEGAR
PROFESSIONAL LAND SURVEYORS
P.O. BOX 1038
DUBLIN, VIRGINIA

SHEET 4 OF 7

MILLER CREEK RD.
RT. 712
30' R/W

MILLER CREEK RD. RT. 712
30' R/W

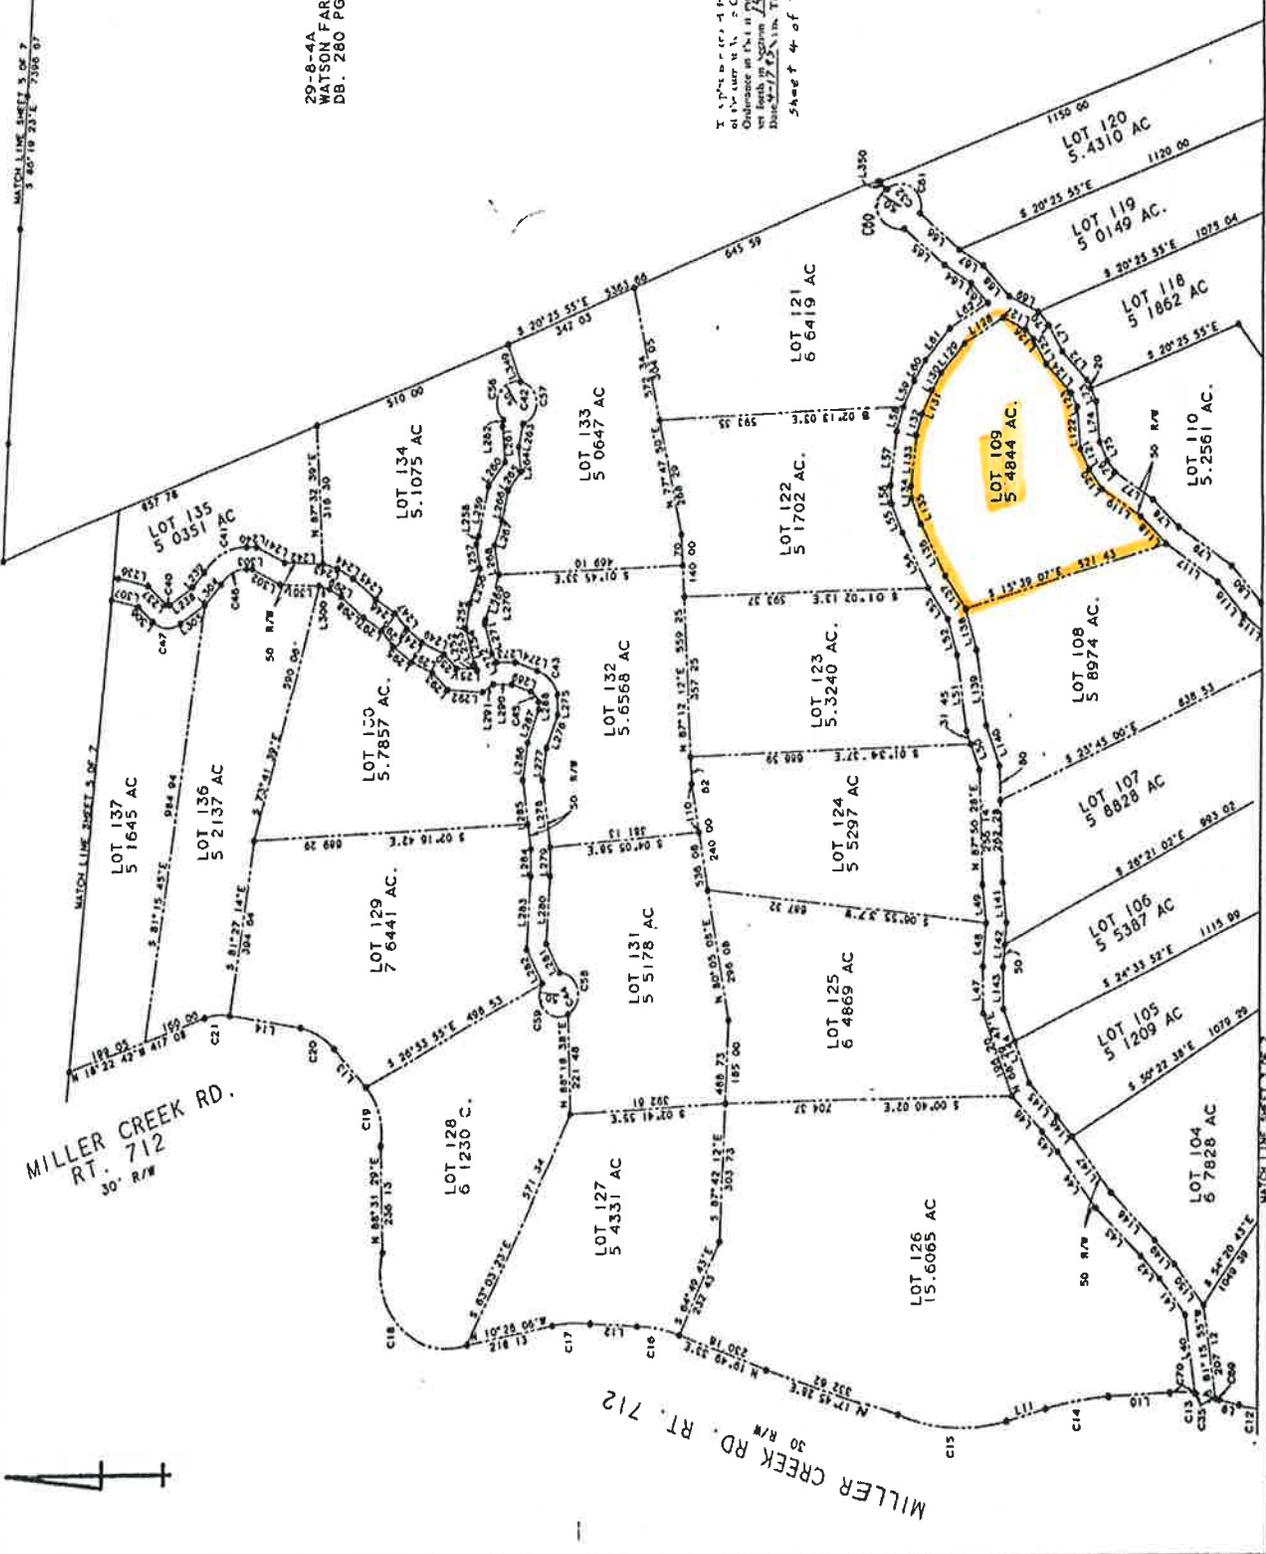

BUSINESS RECORDS CORPORATION

26