


CERTIFICATE OF ACCURACY:

I HEREBY CERTIFY THAT THE LINES, BEARINGS, AND DISTANCES SHOWN HEREON ARE ACCURATE & CORRECT TO THE BEST OF MY KNOWLEDGE & BELIEF.

James L. Lyle
L-1243

WE, THE SHOWN HERE, DELEGATE THE DUTY NAMED FOR PERMANENT

JAMES BURCHETT

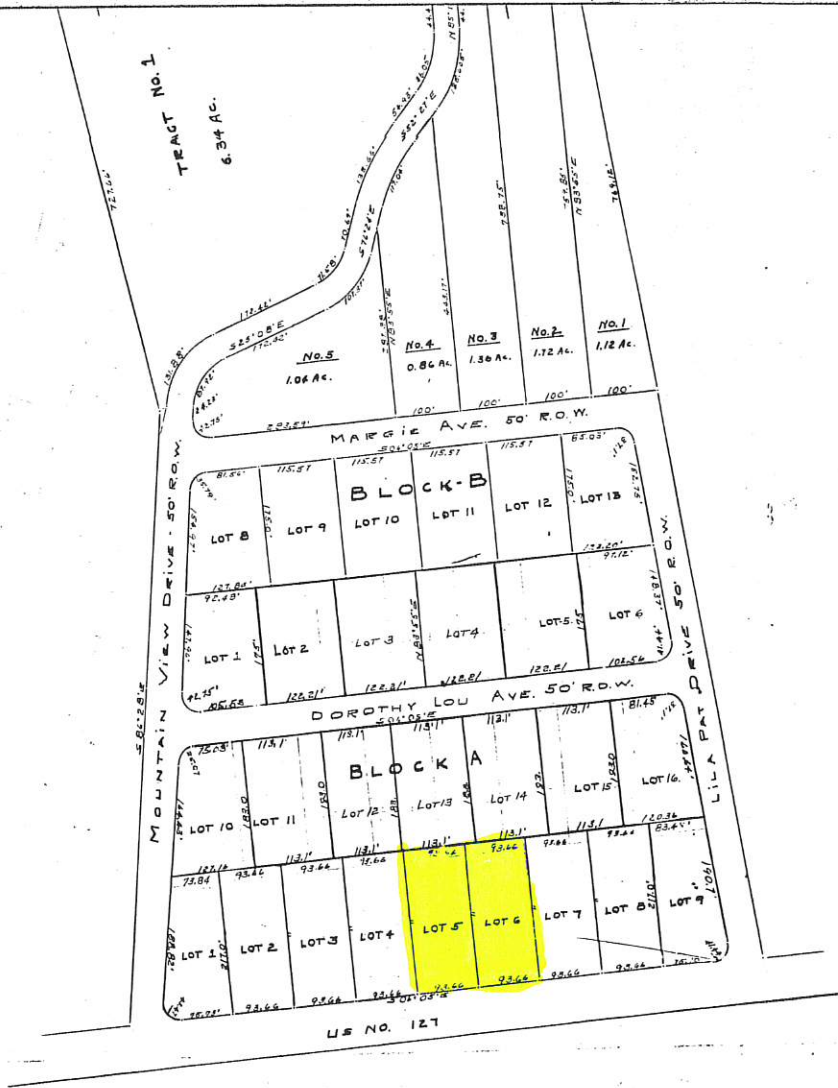

VALLEY VIEW ESTATES SUBDIVISION
CLINTON CO.

CERTIFICATE OF DEDICATION


WE, THE OWNERS OF THE PROPERTY SHOWN HEREON DO HEREBY TENDERS AND DEDICATE THE STREETS AND ALLEYS SHOWN ON THIS MAP TO THE GENERAL PUBLIC FOR PERMANENT USE AS SUCH.

CERTIFICATE OF ACCURACY


I HEREBY CERTIFY THAT THE LINES BEARING AND DISTANCES SHOWN HEREON ARE ACCURATE & CORRECT TO THE BEST OF MY KNOWLEDGE & BELIEF.

James Burcraft

JAMES BURCRAFT

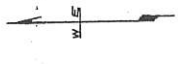

SCALE: 1" = 100'

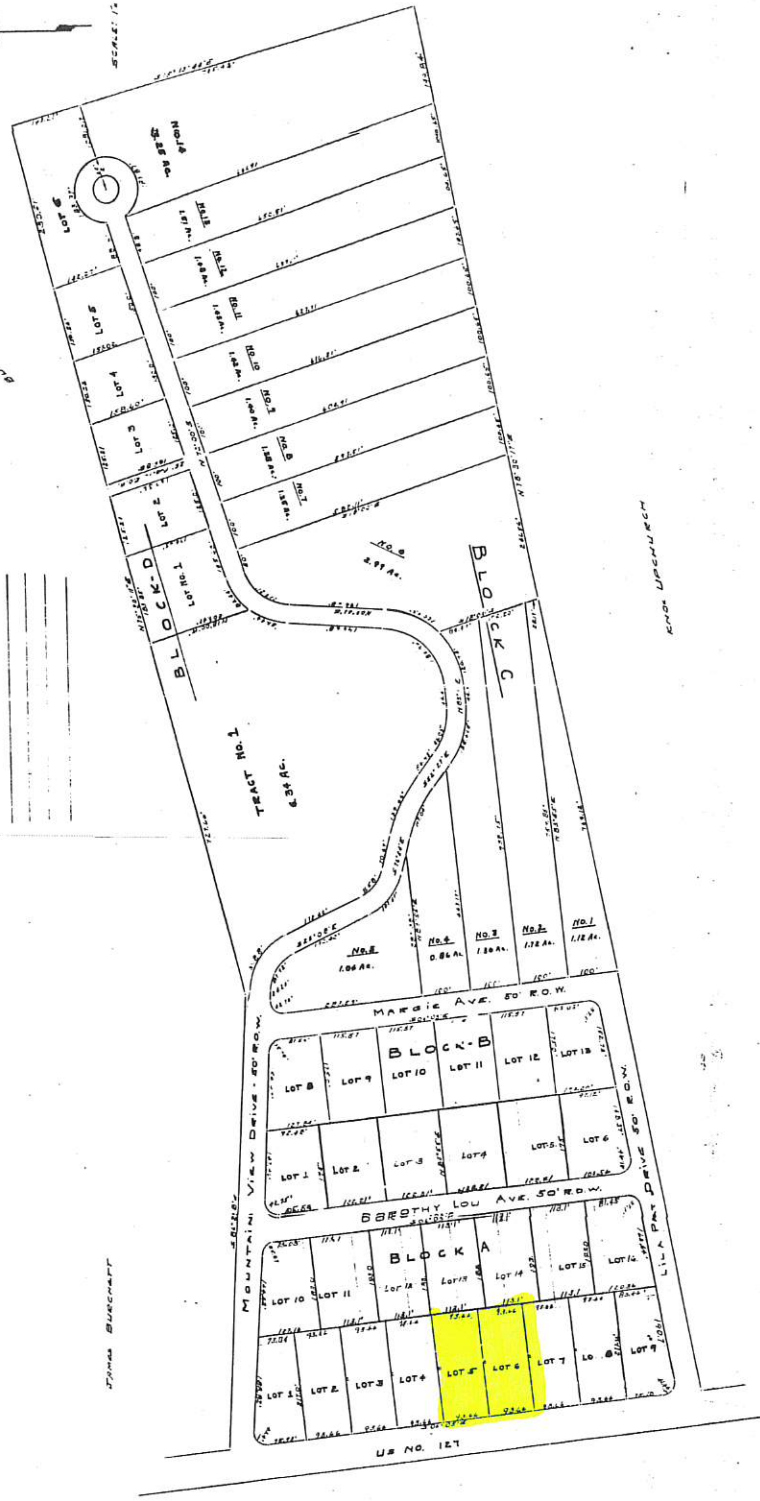

VALLEY VIEW ESTATES SUBDIVISION
CLINTON CO. KENTUCKY

OWNER	
DATE	
RECORD	