


**Source of Title**

Being all of the same lands as described in deed book 136 page 534 of the Clinton County Clerk's Office. Also being known as all of lot numbers 11, 12, 13 of the Rolling Hills Subdivision as of record in plat cabinet 1 slide 141.



\*\*magnetic observation taken along the west edge of Shelley Street

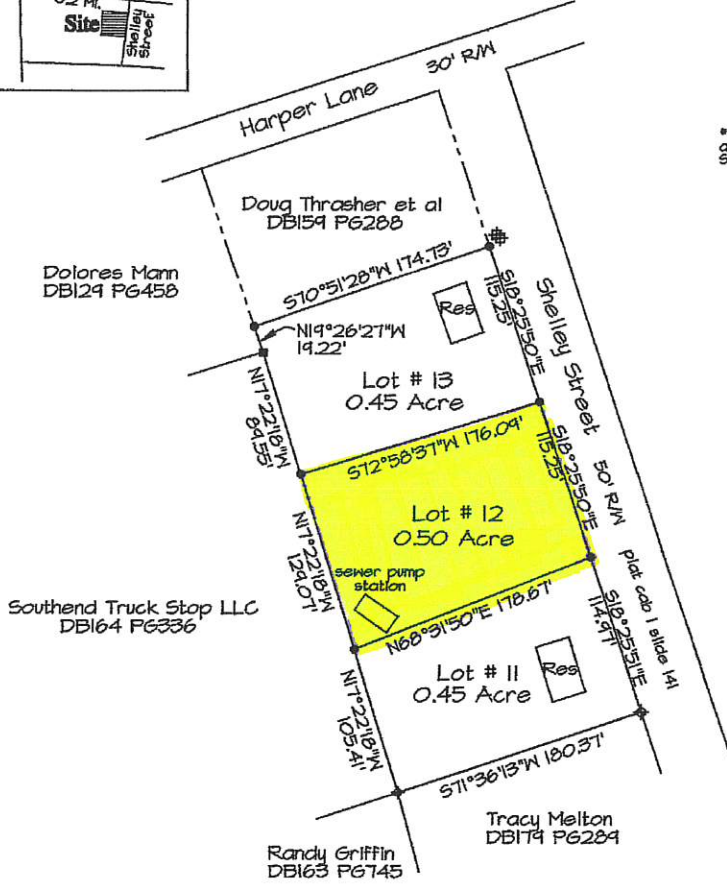

**Legend**

- 1/2"x18" IRON PIN SET WITH PLASTIC CAP STAMPED STATION KY P.L.S. # 2603 TN R.L.S. # 1545
- ⊕ REBAR(FD) W/ CAP STAMPED JA STATION KY P.L.S. #2603
- ⊕ IRON PIPE FOUND (OLD)
- ⊕ REBAR(FD) NO CAP/NOT LEGIBLE
- ⊕ WATER METER

**Certification**

I do hereby certify that the survey depicted by this plat was performed by personnel under my direct supervision by the method of random traverse with sideshots. The unadjusted precision ratio of the traverse was 1:26912 and was not adjusted. The survey as shown hereon is an urban survey and the accuracy and precision of said survey meets all the specifications of this class, and complies with 201 KAR 18:150.

*J.A. Staton* 11/15/25  
J.A. Staton, P.L.S. # 2603 Date



**NOTES**

THIS SURVEY BEING SUBJECT TO ANY EASEMENTS, RIGHT-OF-WAYS AND ANY OTHER CONVEYANCES WHICH MAY AFFECT THE SAME. HIGHWAY R-O-W BASED ON MONUMENTS FOUND. BEING IDENTIFIED ON FVA MAP/PARCEL AS PN 105-04-00-016.00, 017.00 & 018.00

Date Of Field Survey: 11-14-25

SURVEY PLAT FOR:

**Betty Upchurch**  
120 Burkesville Road  
Albany, Kentucky 42602

PLAT PREPARED BY:

**Clinton Surveying**  
J.A. Staton, P.L.S. #2603  
498 Ky Hwy 90 West  
Albany KY 42602  
Ph. (606)-387-1024

SCALE	DATE	DRAWN BY:	DRAWN NO.
1"=100'	11/15/25	W.B./J.S.	25-182