


DATE: 8/16/2023
 COORD FILE: 75251V SW-MurfreesboroNTV
 CAD FILE: 75251V SW-MurfreesboroNTV
 DRAWING NUMBER: 688-2017




Symbol Legend:
 ○ Found Monument as noted
 ● Set 1/2" Rebar, with cap
 ◆ Set 3/8" Rebar with cap
 △ Computed Point

Sec. 32-07S-25W

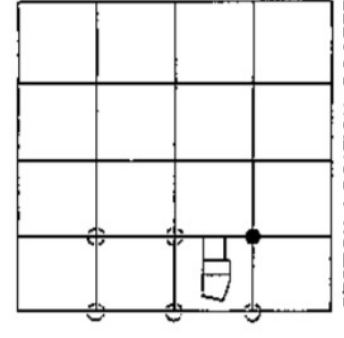

SECTION LOCATION POSTER

STATE FILM NUMBER

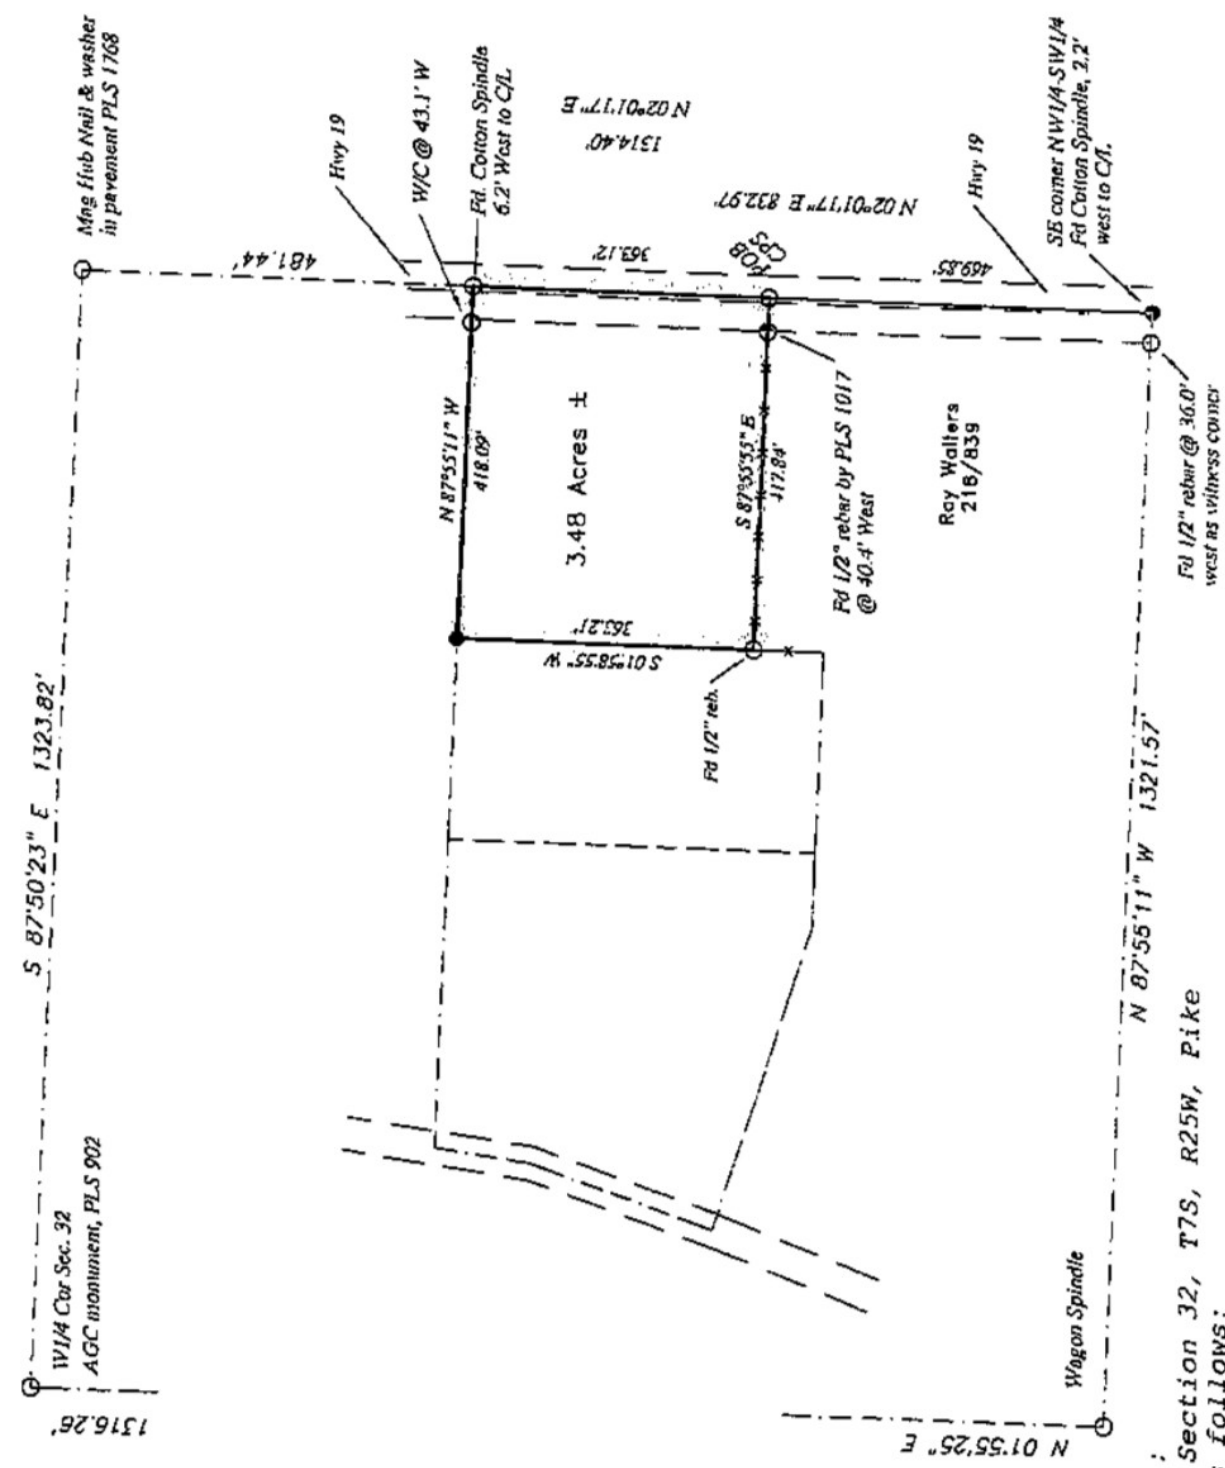

Section 32, T7S, R25W, Pike
 follows:
 f said NW1/4-SW1/4,
 to the POINT OF BEGINNING, a Cotton
 to a cotton Picker Spindle in
 to a 1/2" rebar;
 to a 1/2" rebar at a fence corner;
 to the POINT OF BEGINNING.
 ore or less.