

Book 3 page 57

3-57

BOOK 3 FILED PAGE 57

Apr 25 9 25 AM '72

W. Rayford Rigney  
REGISTER OF DEEDS  
ALEXANDER COUNTY, N.C.



CATAWBA COUNTY  
NEWTON, N. C.

JOE F. ROBINSON  
SURVEYOR HEREBY CERTIFIES THAT THE SURVEY AS SHOWN  
HEREON WAS MADE FROM AN ACTUAL FIELD SURVEY.



THIS THE 7 DAY OF APRIL 1972

SIGNED: Joe F. Robinson  
L306

SUBSCRIBED AND SWORN TO BEFORE ME, this the 24th day of  
April, 1972

Blondel P. Netherland  
Notary Public

My Com Exp. November 13, 1975

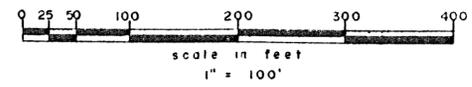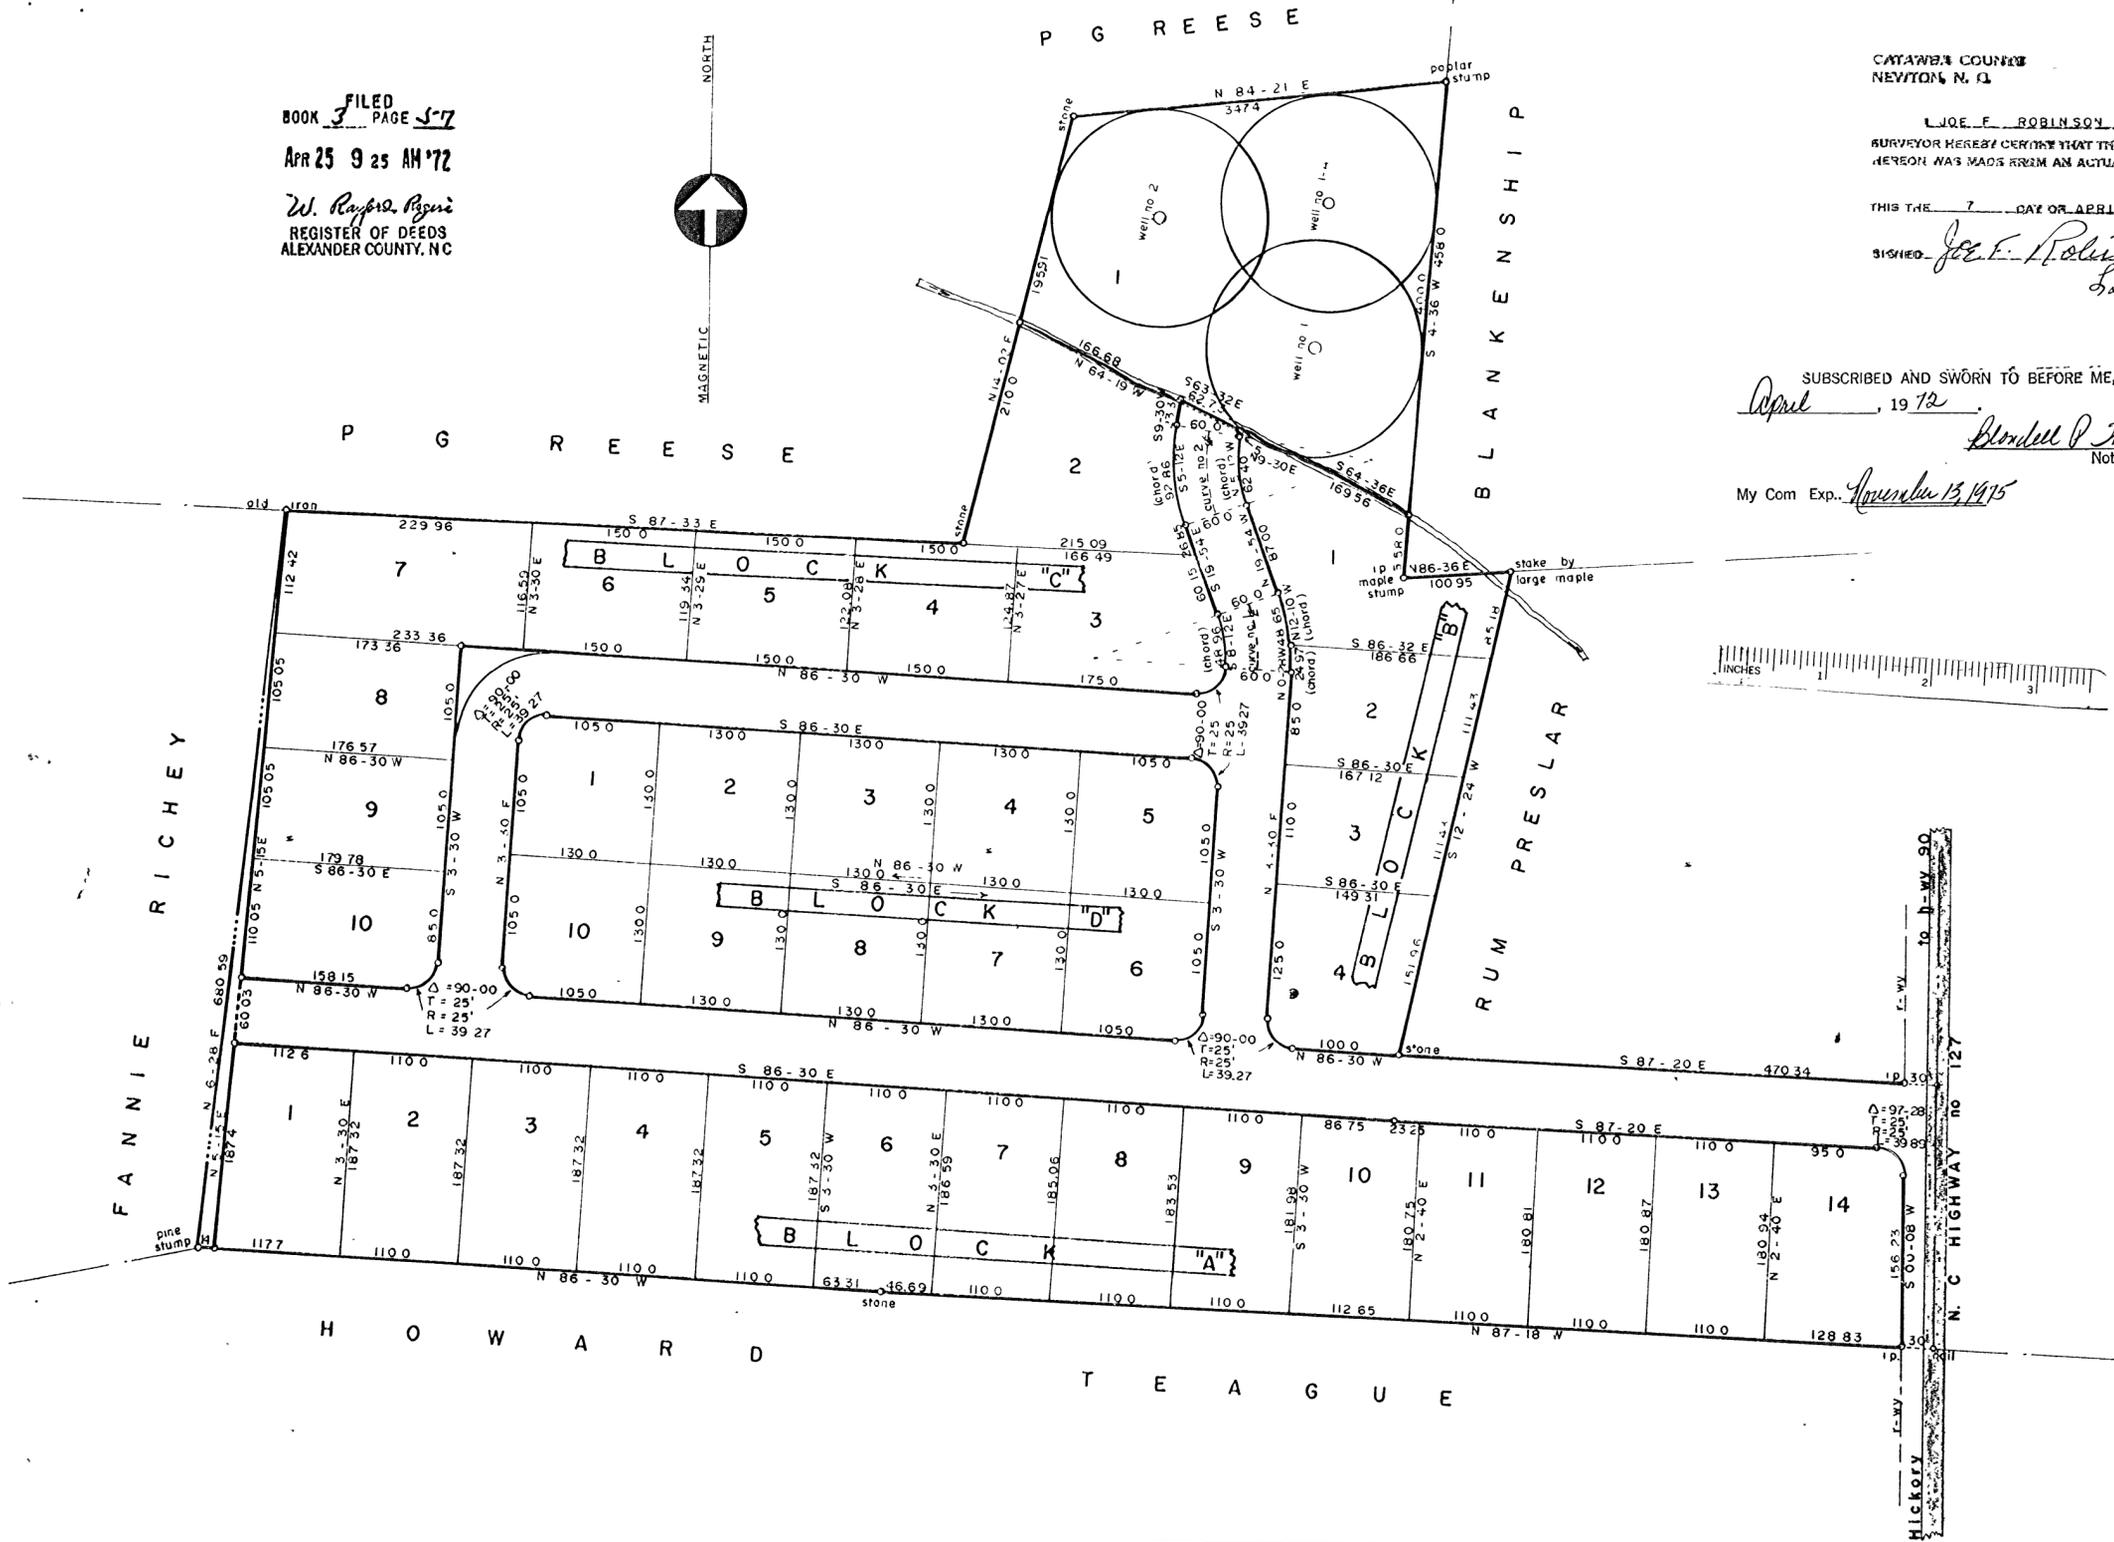

CURVE DATA

No	Angle	T	R	arc L	Remarks
one	23°-24'	31.21	150.02	61.55	ST
two	29°-24'	40.13	152.96	78.48	ST

# PINECREST PARK

WITTENBURG TOWNSHIP, ALEXANDER COUNTY, N. C.

DEED REF. BOOK PAGE

OWNER BETHLEHEM REALTY, INC.