


This map is designed to provide information about Clarkdale, and is prepared for general planning and informational purposes only. It is not accurate to engineering or surveying standards. While every effort is made to ensure this map is as complete and accurate as possible, neither accuracy nor fitness is guaranteed. The information is provided on an "as-is" basis. The Town of Clarkdale shall have neither liability nor responsibility to any person or entity with respect to any loss or damage in connection with or arising from the information on this map.

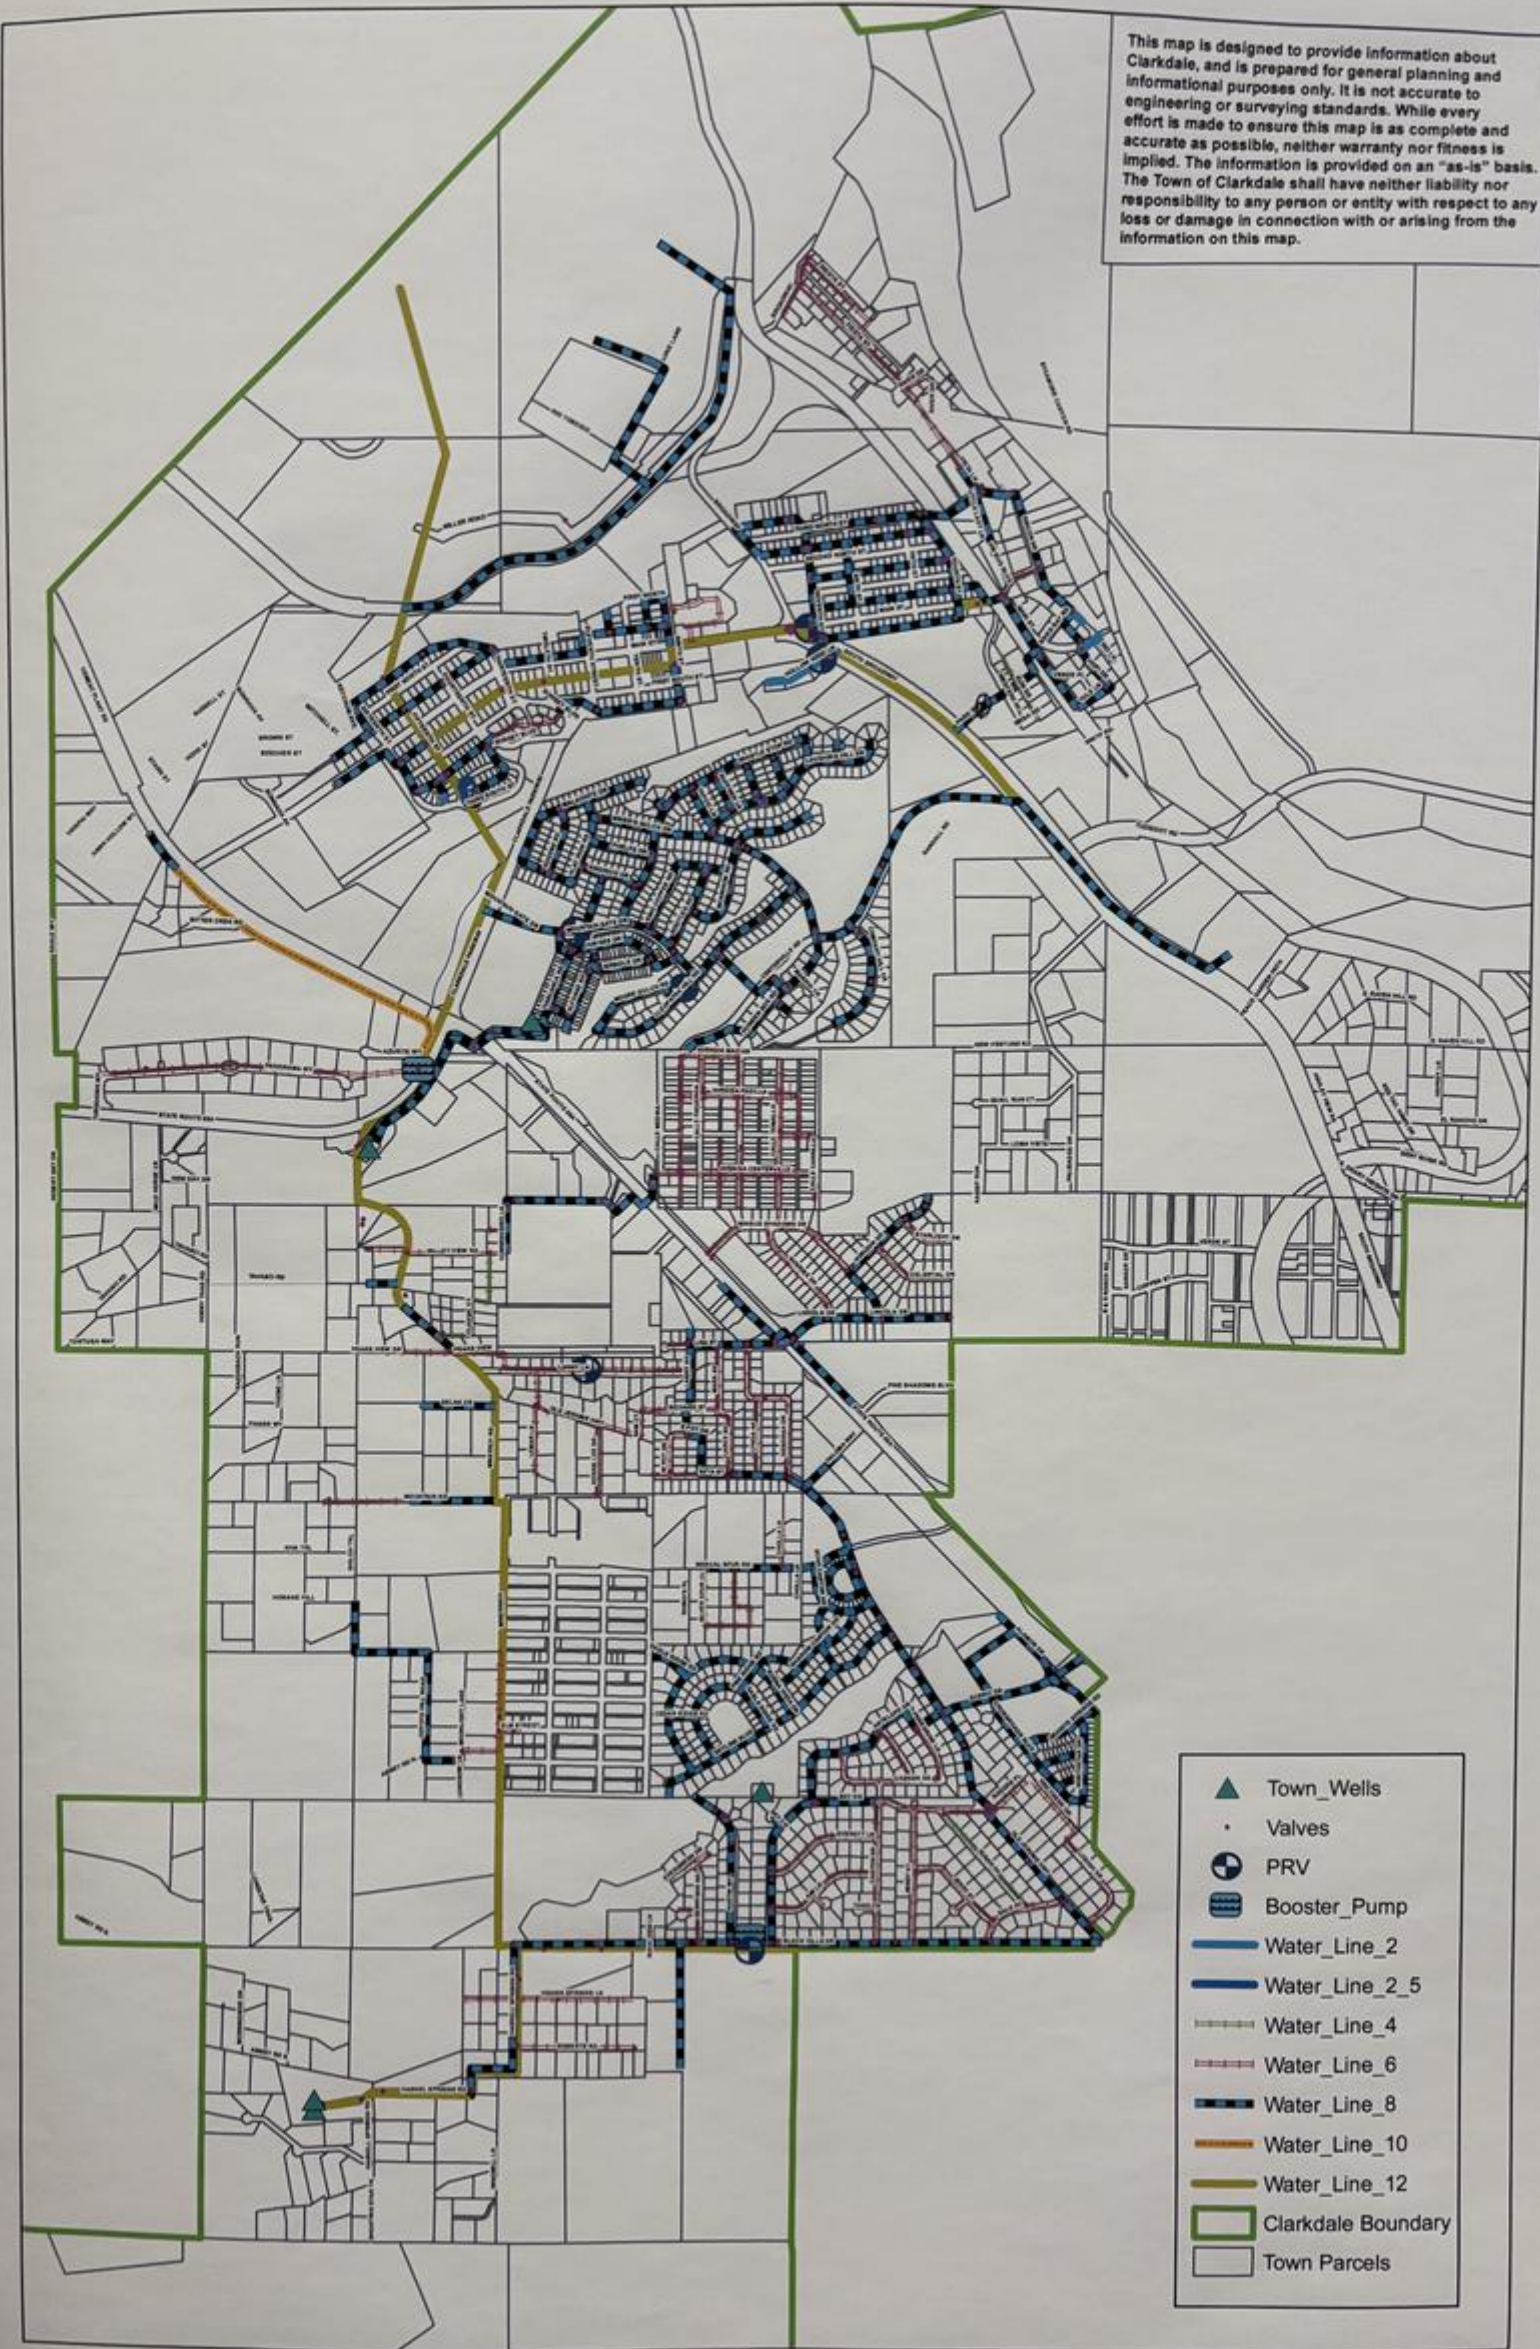

This map is designed to provide information about Clarkdale, and is prepared for general planning and informational purposes only. It is not accurate to engineering or surveying standards. While every effort is made to ensure this map is as complete and accurate as possible, neither warranty nor fitness is implied. The information is provided on an "as-is" basis. The Town of Clarkdale shall have neither liability nor responsibility to any person or entity with respect to any loss or damage in connection with or arising from the information on this map.



- ▲ Town\_Wells
- Valves
- ⊕ PRV
- ⊞ Booster\_Pump
- Water\_Line\_2
- Water\_Line\_2\_5
- Water\_Line\_4
- Water\_Line\_6
- Water\_Line\_8
- Water\_Line\_10
- Water\_Line\_12
- ▭ Clarkdale Boundary
- ▭ Town Parcels

