

- LEGEND**
CLIENT

REGINA PROFFITT
 715 EMBERTON STREET
 TOMPKINSVILLE, KY 42167
 PHONE 270-427-4623

OWNER

REGINA PROFFITT
 715 EMBERTON STREET
 TOMPKINSVILLE, KY 42167
 PHONE 270-427-4623

ADJACENT OWNERS









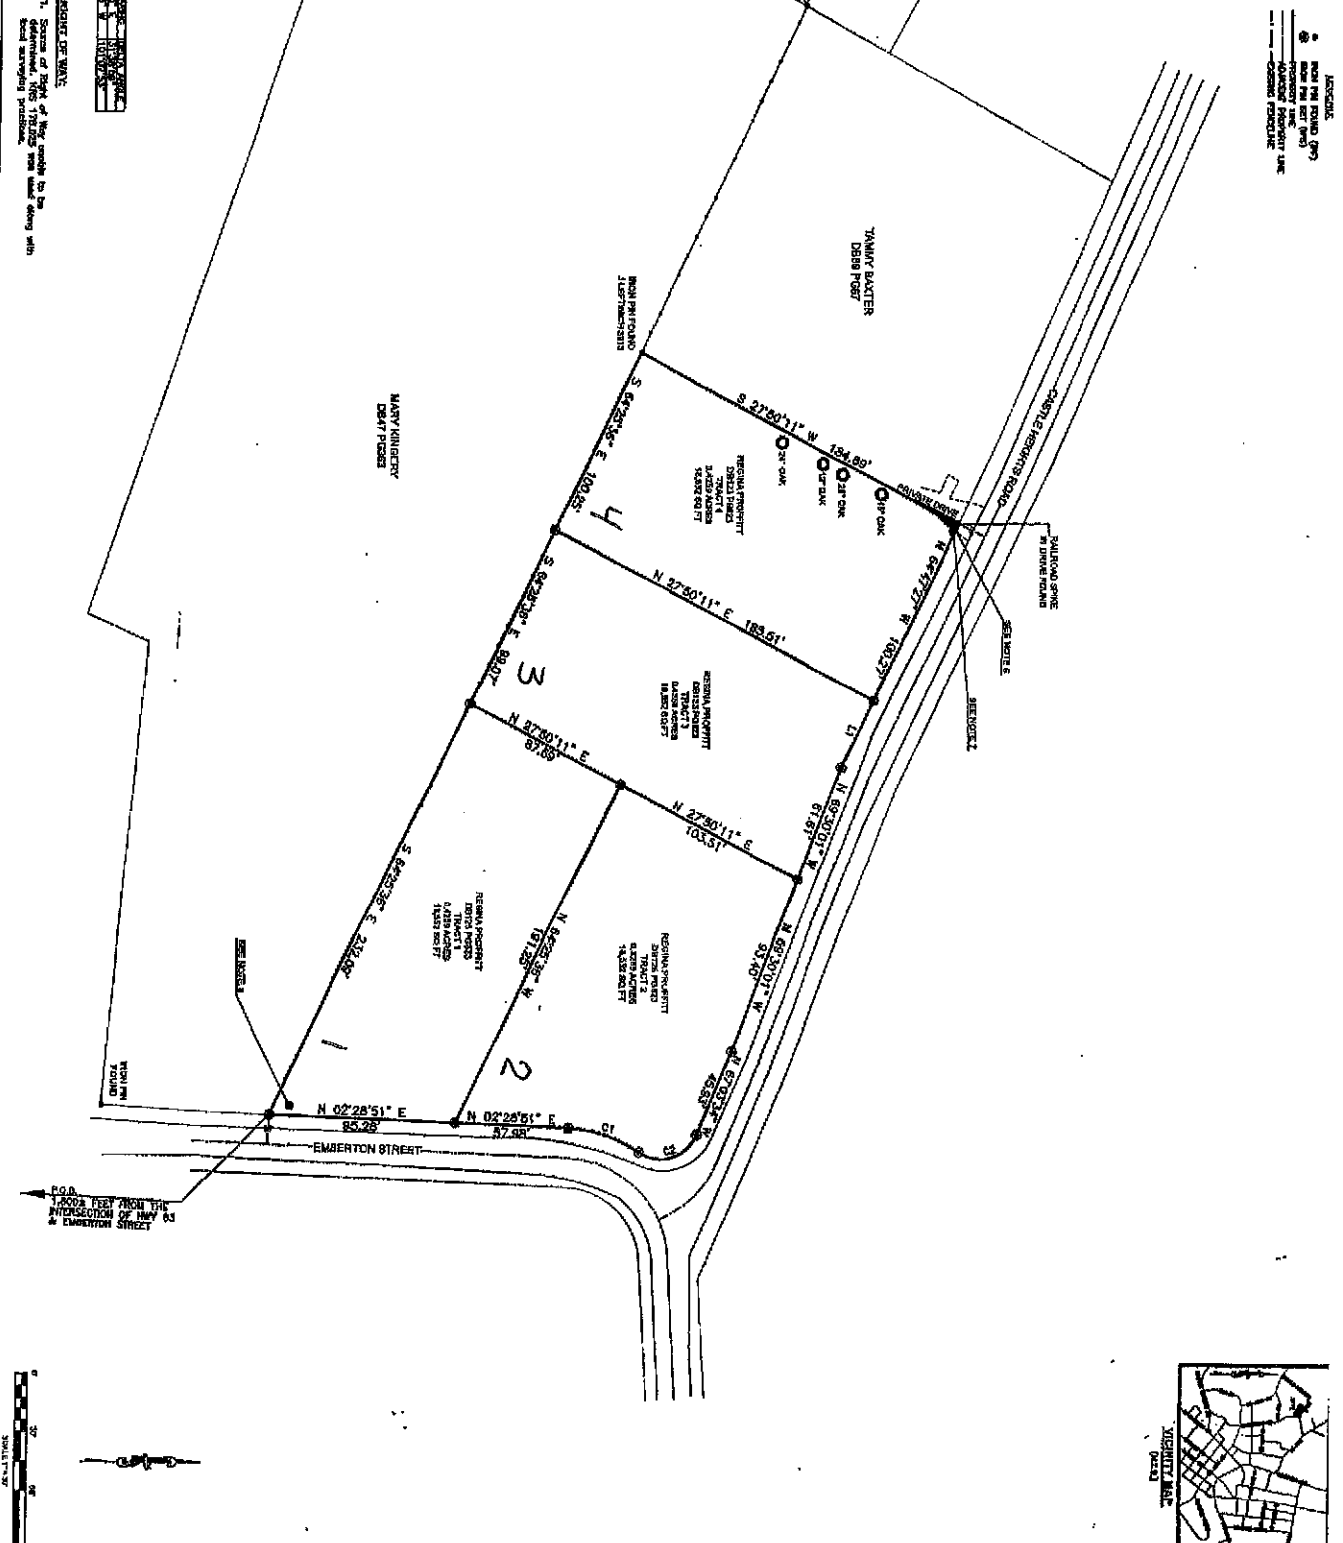

BOUNDARY SURVEY OF REGINA PROFFITT
 715 EMBERTON STREET,
 TOMPKINSVILLE, KY 42167
 AS RECORDED IN DB 126 PG 823

LANDMARK

DATE August 20th, 2024

SCALE 1" = 40'

CL. 1.0

EMBERTON STREET








