

1. The purpose of this subdivision plan shall be to divide the land shown on the map into lots, with the exception of the easements, with the exception of the easements, with the exception of the easements. The Commission is not to be bound by the provisions of this act in the event of any change in the law or in the facts of the case. It is hereby approved that such a subdivision be made in accordance with the provisions of this act, and that the same be recorded in the public records of this county. The Commission is not to be bound by the provisions of this act in the event of any change in the law or in the facts of the case.

JOHN W. COLLIER
REGISTERED LAND SURVEYOR
L 891




W. MACRAE WILLIS
REGISTERED LAND SURVEYOR
L 891



Notary Public
W. Macrae Willis

Recorded in Book of Maps Vol. 85 Pg. 53

WARE CREEK

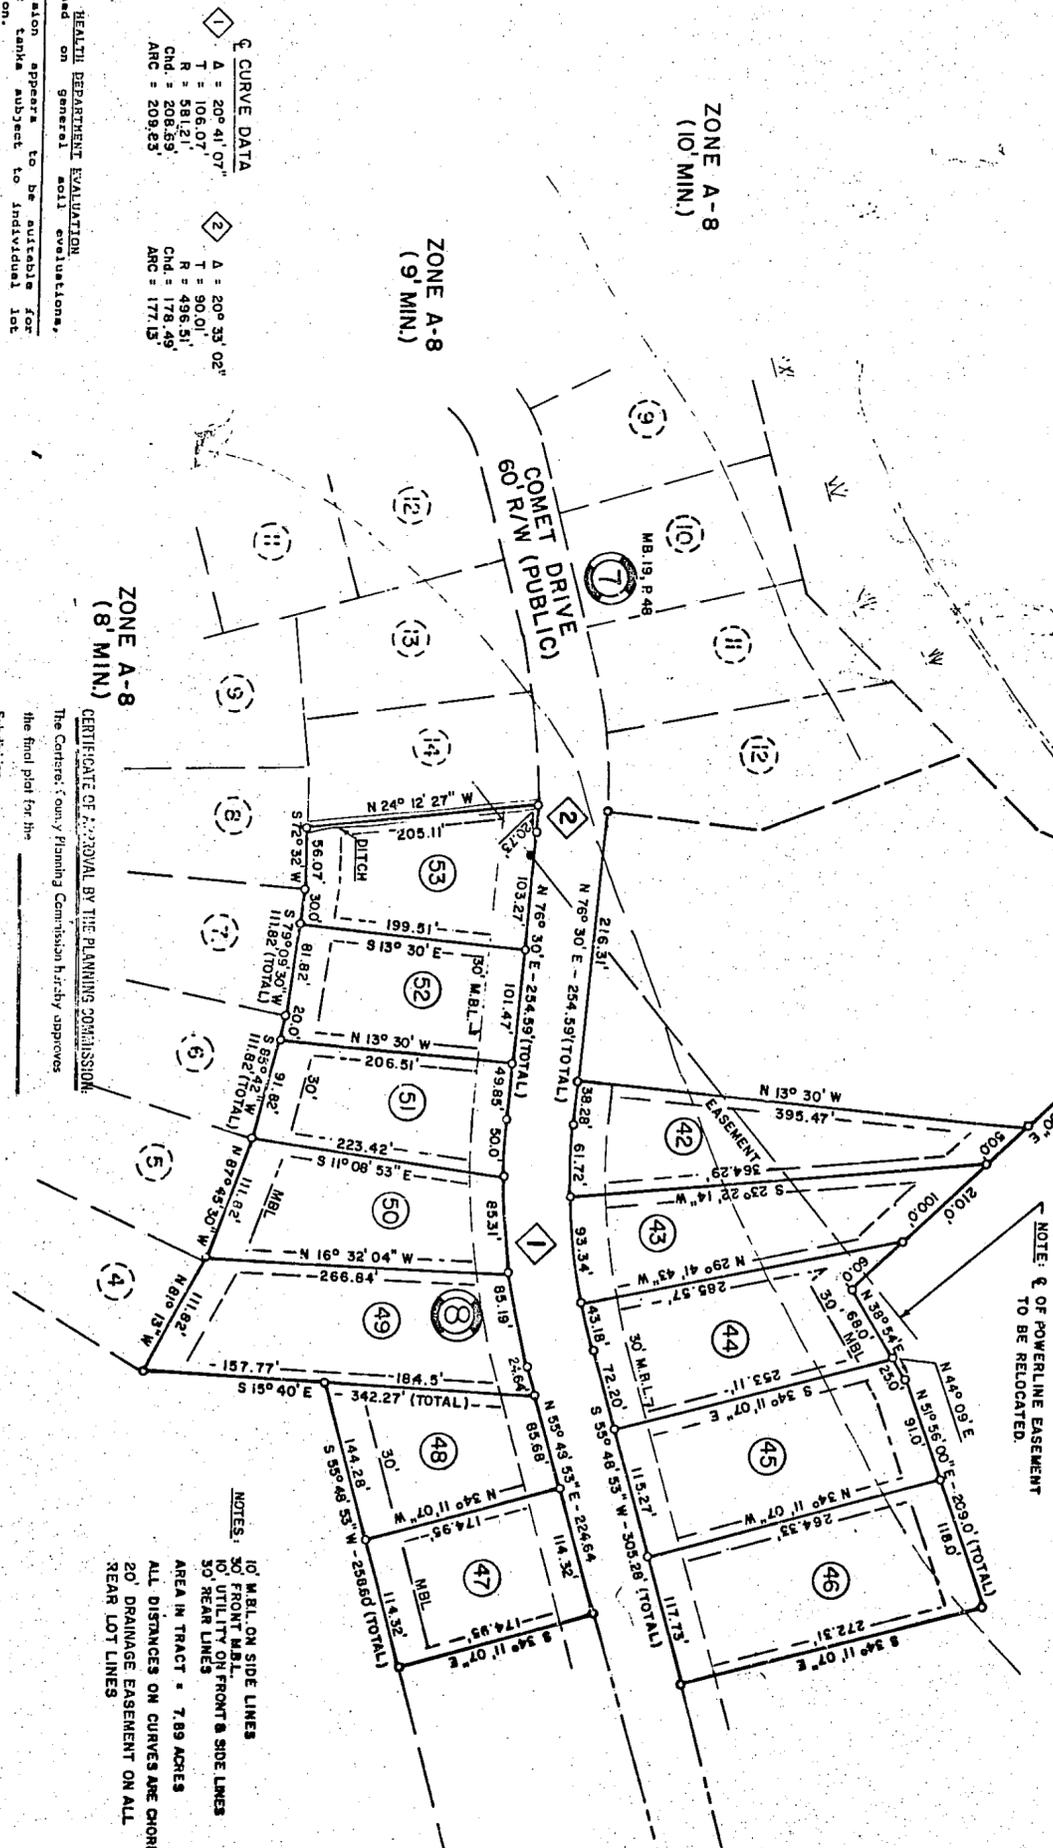

ZONE A-8
(10' MIN.)

ZONE A-8
(9' MIN.)

ZONE A-8
(8' MIN.)

- § CURVE DATA
- 1. $\Delta = 209^{\circ} 41' 07''$
 $R = 106.07'$
 $Chd. = 208.83'$
 $ANC = 209.83'$
 - 2. $\Delta = 209^{\circ} 33' 02''$
 $R = 80.01'$
 $Chd. = 178.49'$
 $ANC = 177.15'$

HEALTH DEPARTMENT EVALUATION
Based on general soil evaluations, this subdivision appears to be suitable for septic tanks subject to individual lot evaluation.
Date: 10/19/87
Health Official: [Signature]

CERTIFICATE OF OWNERSHIP AND DEDICATION
I, the undersigned, hereby certify that I am the owner of the property described herein, which is located in the subdivision hereby shown. This subdivision plan and that I hereby submit to the Planning Commission for its approval. I hereby dedicate to the public the easements, rights, and other appurtenances to the public or for the use as noted.
Date: 10-8-87
Owner: [Signature]

CERTIFICATE OF REMOVAL BY THE PLANNING COMMISSION
The County Planning Commission hereby approves the final plan for the Subdivision.
Date: [Signature]
Carolina County Planning Commission

FINAL

PROPERTY OF
DEERFIELD SHORES
SECTION 8

COLLIER SURVEY COMPANY

REVISIONS	TOWNSHIP: BEAUFORT	COUNTY: CARTERET	DATE: 7-17-87	SURVEYED BY: DY	FIELD BOOK:
SCALE: 1" = 100'	STATE: NORTH CAROLINA		SCALE: 1" = 100'	DRAWN BY: BC	DRAWING NO.:
	TAX MAP: 11-11	PARCEL: 2-12	CHECK: 2 & CLOSURE BY: WMMW		BOX: 1-10

NOTE: Lots 42 thru 53 must have 12" to 18" of suitable fill in drain field area for septic tank systems.

- NOTES:
- 10' M.B.L. ON SIDE LINES
 - 30' FRONT M.B.L.
 - 10' UTILITY ON FRONT & SIDE LINES
 - 30' REAR LINES
 - AREA IN TRACT = 7.89 ACRES
 - ALL DISTANCES ON CURVES ARE CHORD
 - 20' DRAINAGE EASEMENT ON ALL REAR LOT LINES



85/53