

SHEET 5 CURVE DATA


CURVE	BEARING	CHORD	RADIUS
C73	N60°52'07"E	93.91'	360.00'
C74	N46°04'52"E	91.40'	360.00'
C75	N37°51'35"E	11.67'	360.00'
C76	N35°52'29"E	15.86'	430.00'
C77	N29°24'17"E	81.13'	430.00'
C78	N18°34'41"E	81.13'	430.00'
C79	N08°09'03"E	67.68'	430.00'
C80	N45°39'57"E	33.15'	25.00'
C81	N51°16'37"W	33.15'	25.00'
C82	N14°23'59"W	69.74'	430.00'
C83	N24°27'52"W	81.13'	430.00'
C84	N31°27'22"W	23.69'	430.00'
C85	N38°12'03"W	54.03'	300.00'
C86	N50°32'52"W	75.00'	300.00'
C87	S64°54'33"E	75.00'	300.00'
C88	N79°16'15"W	75.00'	300.00'
C89	S88°58'19"E	26.39'	300.00'
C90	N81°19'36"E	75.00'	300.00'
C91	N66°57'55"E	75.00'	300.00'
C92	N52°36'13"E	75.00'	300.00'
C93	N38°14'32"E	75.00'	300.00'
C94	N26°24'32"E	48.67'	300.00'
C95	N22°35'08"E	17.36'	600.00'
C96	N27°08'49"E	78.12'	600.00'
C97	N59°08'08"E	137.62'	300.00'
C98	N41°24'13"E	46.79'	300.00'
C99	N31°07'05"E	74.95'	370.00'
C100	N18°36'33"E	86.28'	370.00'
C101	N01°14'29"E	137.04'	370.00'
C102	N20°20'50"W	140.95'	370.00'
C103	S32°12'36"E	10.65'	370.00'
C104	N51°59'33"W	155.94'	240.00'
C105	N88°07'30"E	171.43'	240.00'
C106	N48°16'31"E	171.43'	240.00'
C107	S23°33'12"W	15.05'	240.00'
C108	N24°24'57"E	61.25'	660.00'
C109	S28°58'39"W	43.81'	660.00'

SHEET 5 LINE DATA

LINE	BEARING	DIST.
L1	N48°43'28"E	19.75'
L2	N56°37'18"E	24.38'
L3	N60°05'07"E	57.48'
L4	N69°14'29"E	35.23'
L5	N72°35'16"E	12.08'
L6	S48°43'28"W	13.63'
L7	S56°37'18"W	22.40'
L8	S60°05'07"W	55.28'
L9	S69°14'29"W	33.05'
L10	S72°35'16"W	16.57'
L11	S76°22'18"W	5.30'
L12	N56°57'55"E	90.75'
L13	S56°57'55"W	97.79'
L14	N54°57'45"W	173.71'
L15	N58°29'51"E	21.32'
L16	N36°27'20"E	30.45'
L17	S54°57'45"E	160.84'
L18	N46°16'31"E	28.57'
L19	N88°07'30"E	28.57'
L20	S46°56'53"E	35.11'
L21	S19°26'13"E	59.08'
L22	S39°32'48"E	61.02'

NORTH CAROLINA BEAUFORT COUNTY
 FILED FOR REGISTRATION THIS THE _____
 DAY OF _____, 2004, AT _____ O'CLOCK _____ M.
JENNIFER LEGGETT WHITEHURST
 REGISTER OF DEEDS
 BY _____ REGISTER OF DEEDS

GRAPHIC SCALE

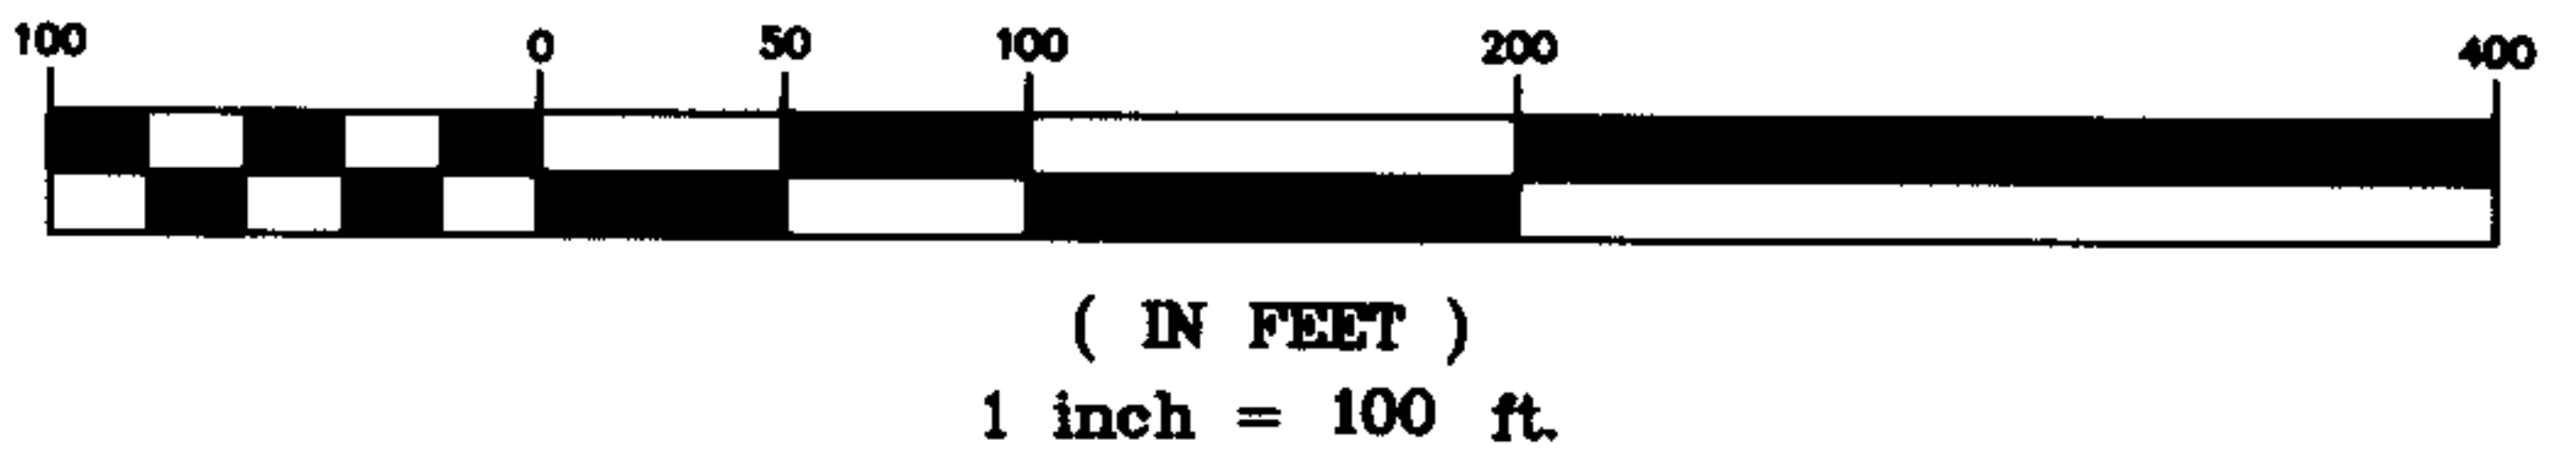


I, _____, A NOTARY PUBLIC OF THE COUNTY AND STATE AFORESAID, CERTIFY THAT _____ PERSONALLY APPEARED BEFORE ME THIS DAY AND ACKNOWLEDGED THE EXECUTION OF THE FOREGOING INSTRUMENT. WITNESS MY HAND AND OFFICIAL STAMP OR SEAL, THIS _____ DAY OF _____, 2004.

 NOTARY PUBLIC

MY COMMISSION EXPIRES: _____

PLAT CABINET: _____ SLIDE: _____

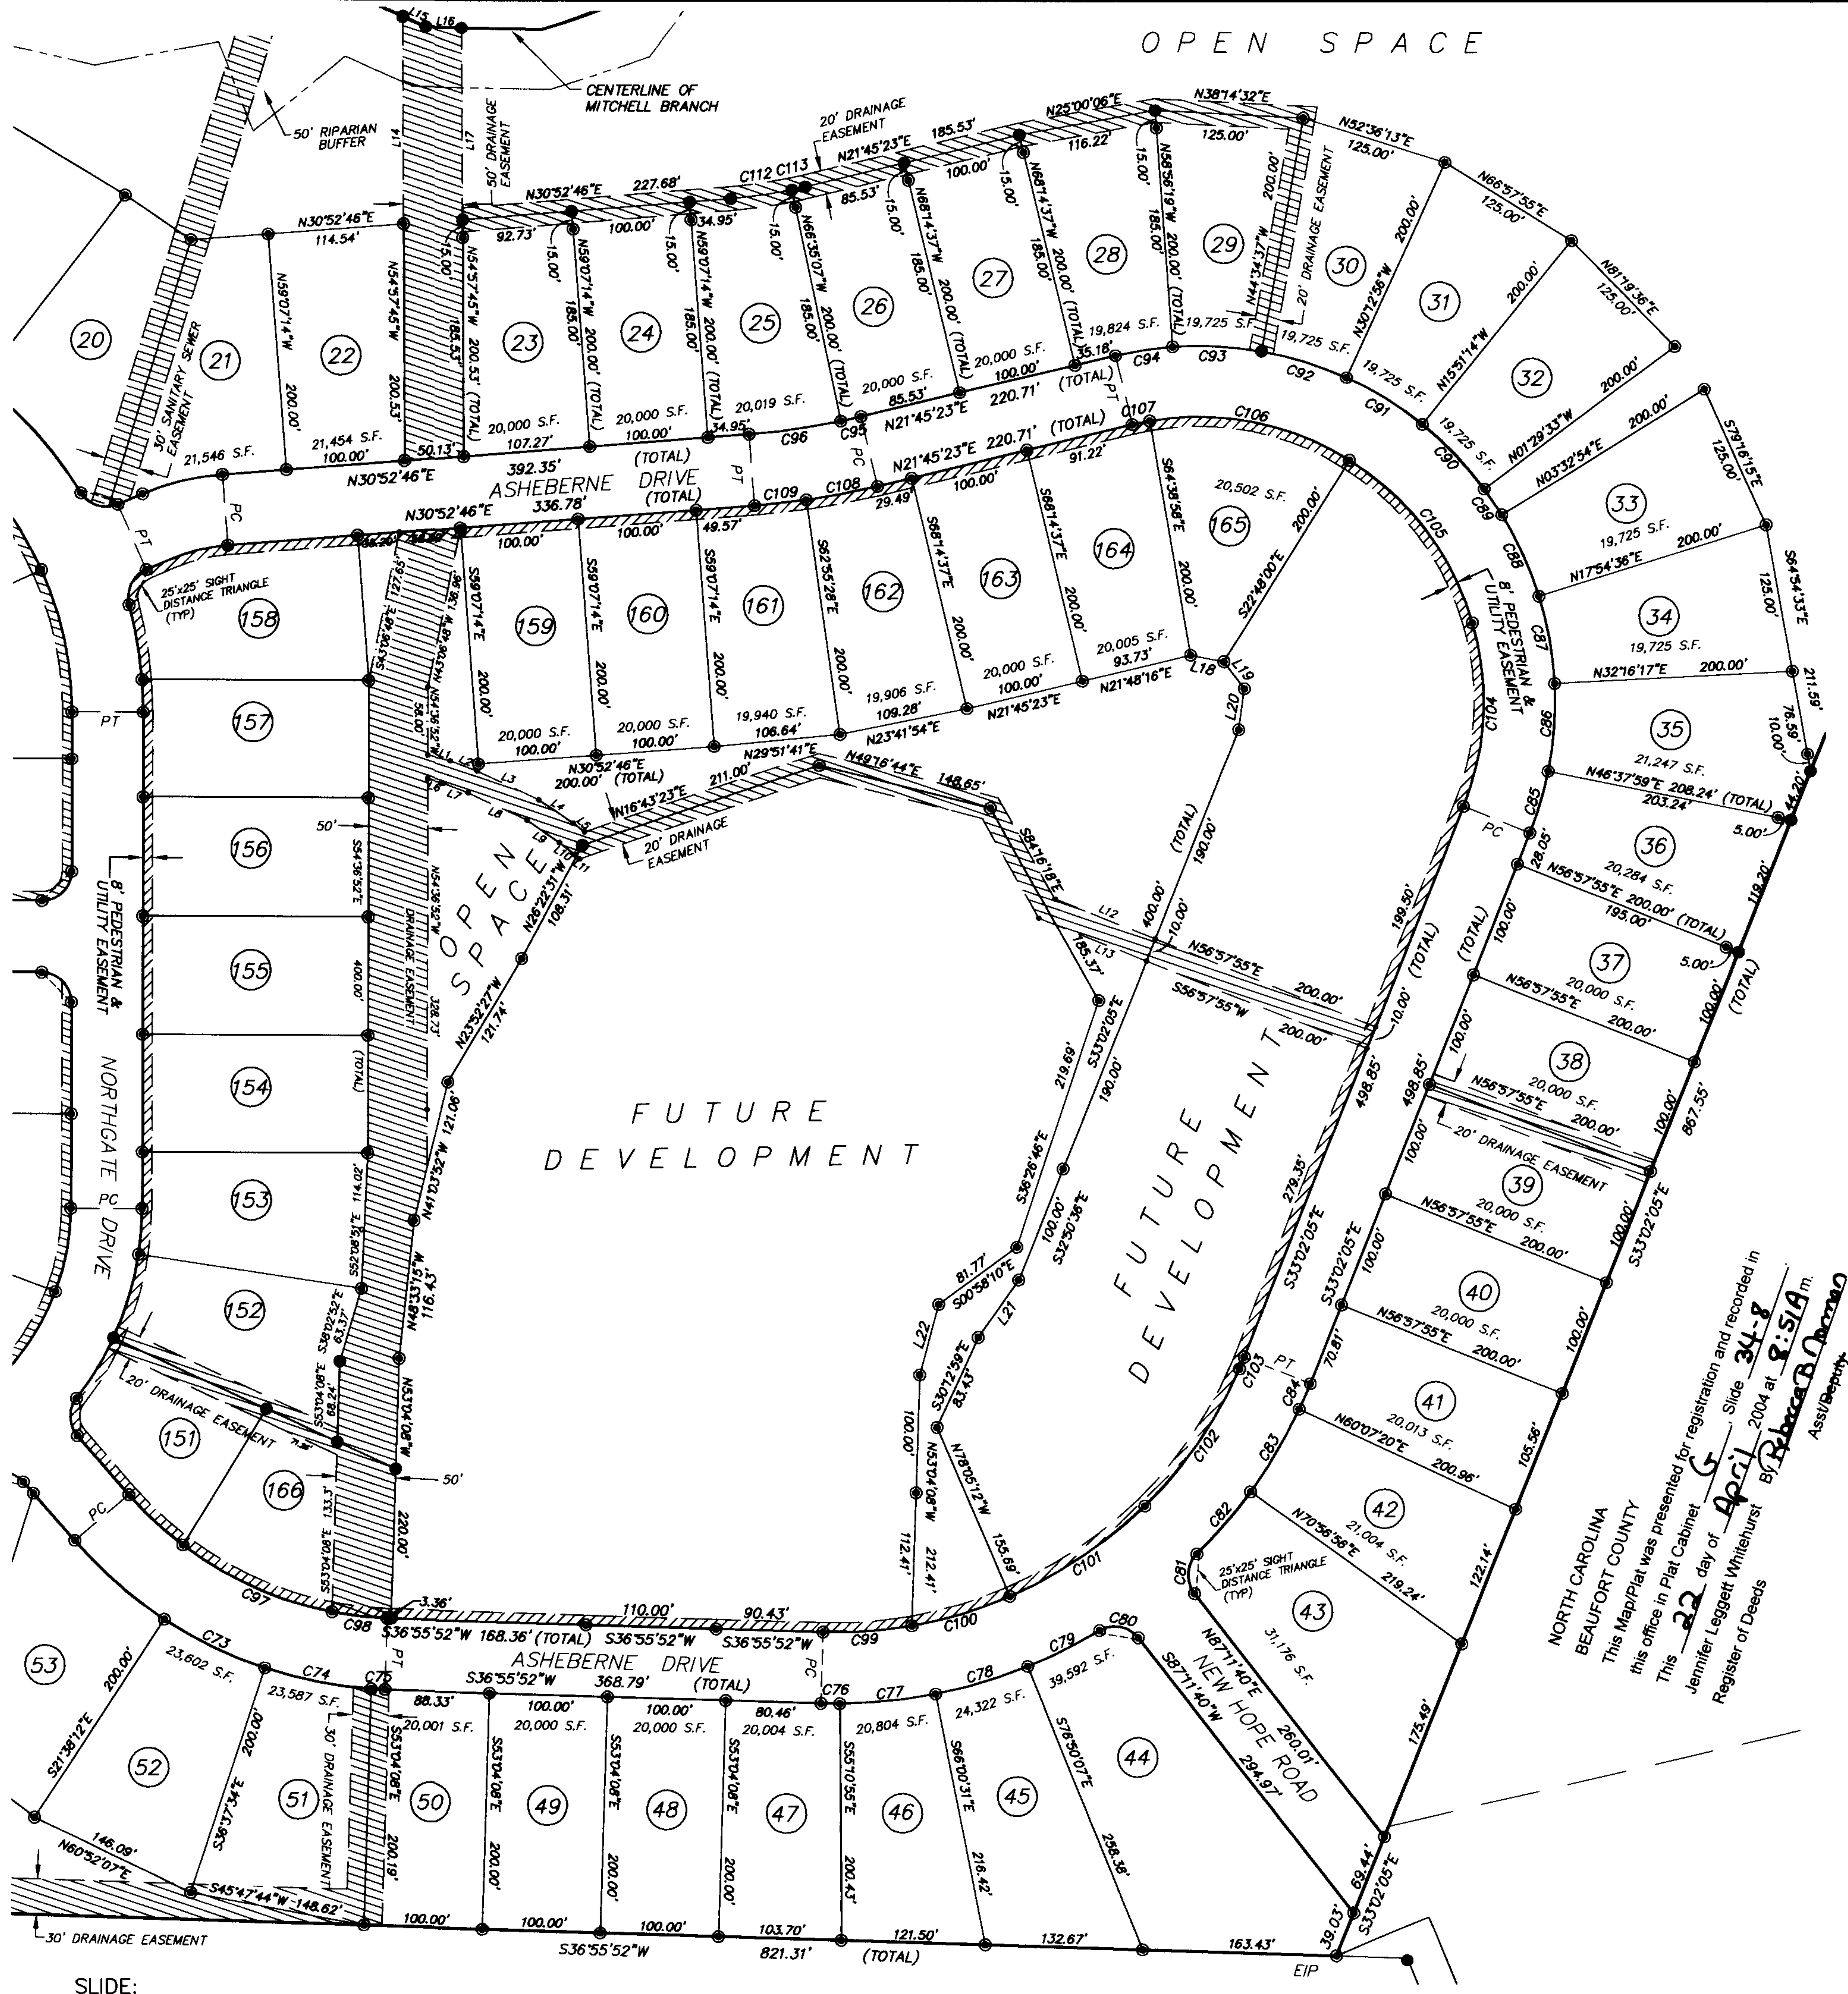

NORTH CAROLINA BEAUFORT COUNTY
 This Map/Plat was presented for registration and recorded in this office in Plat Cabinet _____ Slide **34-8** on **April 22** day of **2004** at **8:51A** m.
Jennifer Leggett Whitehurst
 Register of Deeds
 Asst/Deputy

PC-G 5-34-8