

HEALTH DEPT. CERTIFICATION
 I, the undersigned do hereby certify
 this subdivision plat meets or exceeds
 the requirements for lot size based on
 the regulations of the Casey County
 Health Dept.


RECEIVED
 '99 DEC 7 AM 8 17
 CASEY COUNTY CLERK
 EVA S. MILLER

SURVEYORS CERTIFICATE
 I do hereby certify this to be a
 true and accurate plat of a
 survey by me on the date shown
 thereon. The monuments have been placed
 or found as noted. The courses
 are unadjusted.


Eva S. Miller
 METHOD OF SURVEY DIRECT TRA
 ANGULAR CLOSURE 00-01-37
 RATIO OF CLOSURE 1/10388
 NUMBER OF ANGLES 11
 PERIMETER DATA

Sharon Staller
 Sharon Gosser Title

ALVIN BEACHY
 DB 144 357

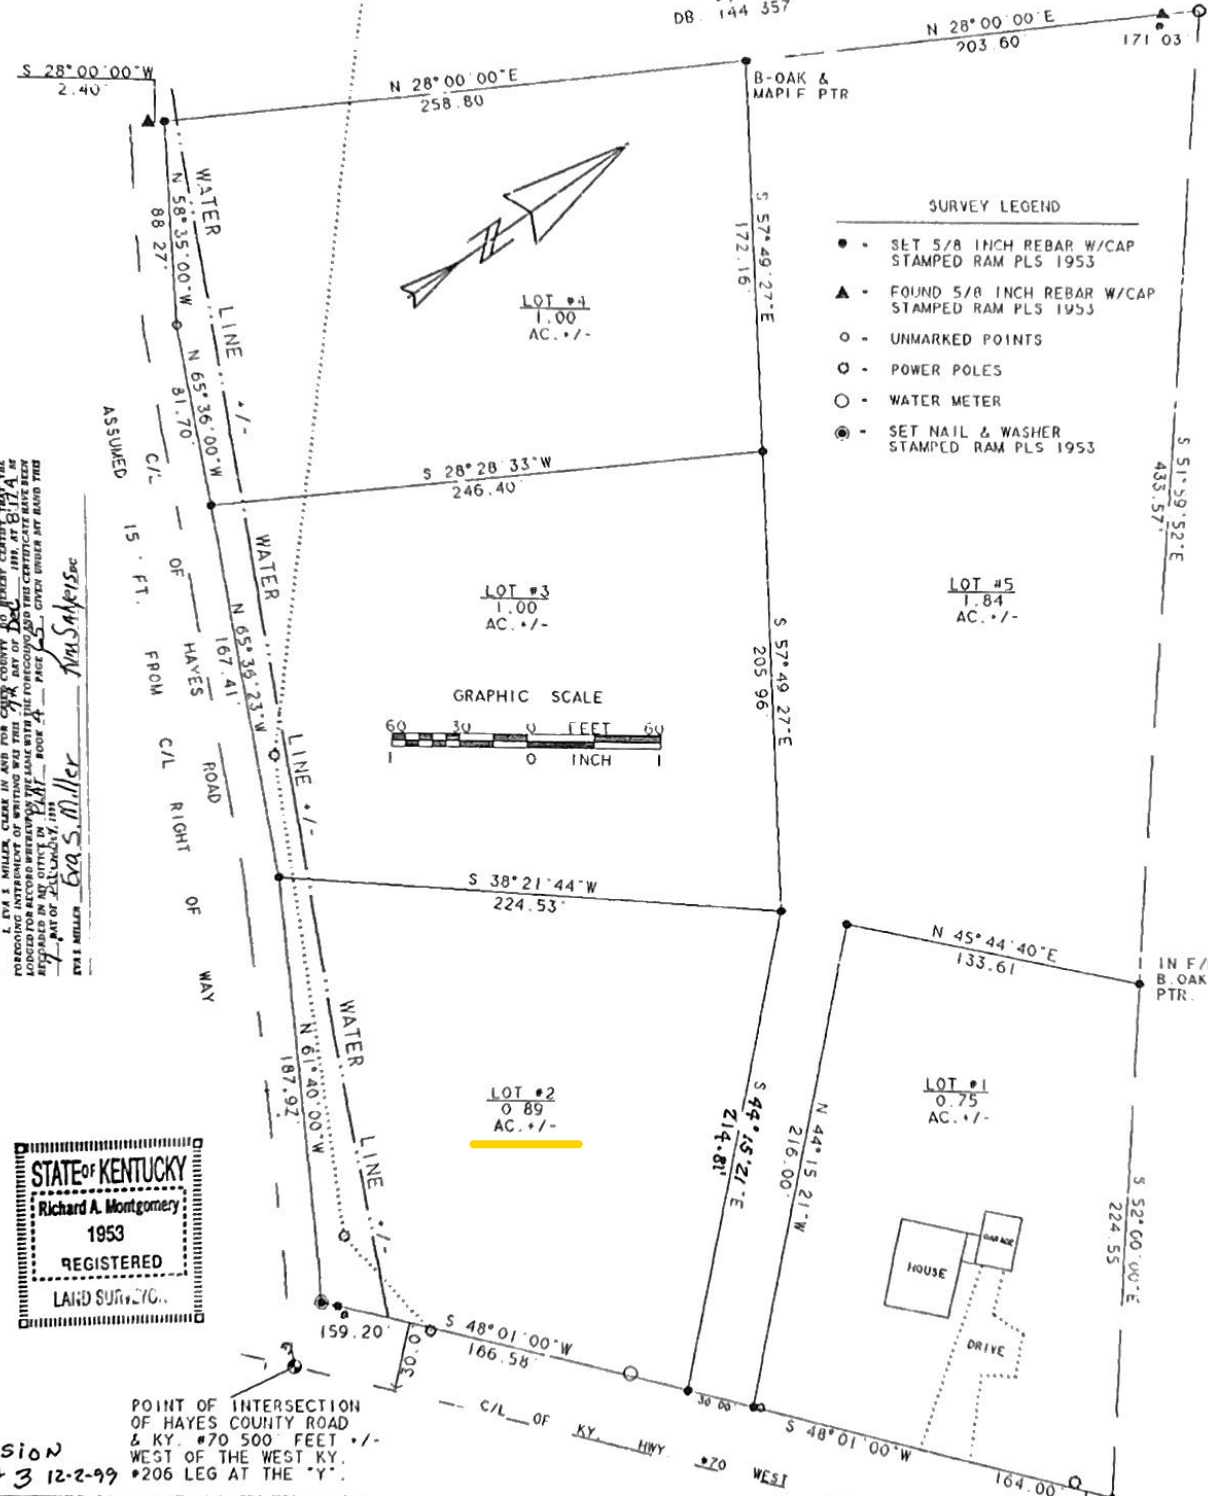

- SURVEY LEGEND**
- SET 5/8 INCH REBAR W/CAP STAMPED RAM PLS 1953
 - ▲ FOUND 5/8 INCH REBAR W/CAP STAMPED RAM PLS 1953
 - UNMARKED POINTS
 - POWER POLES
 - WATER METER
 - SET NAIL & WASHER STAMPED RAM PLS 1953

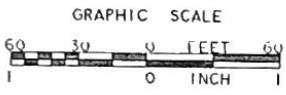

STATE OF KENTUCKY COUNTY OF CASEY
 I, EVA S. MILLER, CLERK IN AND FOR
 RECORD FOR RECORD PURPOSES AND
 REGISTERED IN THE OFFICE OF THE
 CLERK OF CASEY COUNTY, KY, BOOK
 # 12-2-99 PAGE 206 LEG AT THE 'Y'

STATE OF KENTUCKY
 Richard A. Montgomery
 1953
 REGISTERED
 LAND SURVEYOR

REVISION
 # 3 12-2-99 #206 LEG AT THE 'Y'

SURVEY MAP
 DAN & DEBRA Bais DIVISION
 KY # 70 HAYES ROAD
 CRESTON CASEY COUNTY KY

THE MAPMAKER
 RICHARD ALLAN MONTGOMERY
 REGISTERED LAND SURVEYOR # 1953
 REGISTERED PROFESSIONAL ENGINEER 12034
 113 RANDOLPH STREET LIBERTY KY 42539
 (606) 787-8437 BUSINESS 787-8246 HOME

SCALE 1=60 INCH-FEET	AREA As noted AC. +/-	DATE OCT NOV 99	DRAWN BY mw RAM
----------------------------	-----------------------------	-----------------------	-----------------------

URBAN Class survey

OWNERS CERTIFICATE
 I, WE do hereby certify
 that we are the owners
 of the property described
 hereon by DEED, #12034
 Dated
 Dec 20, 1996 and of
 record in deed book 119
 at page 212, office of
 the CLERK of
 COUNTY, KENTUCKY
 hereby adopt this survey

CLYDE FOSTER HEIR'S
 DB 57-1
 CLYDE FOSTER HEIR'S
 DB 57-1