



Book 3 page 57

3-57

BOOK 3 FILED PAGE 57

Apr 25 9 25 AM '72

W. Rayford Rigney
REGISTER OF DEEDS
ALEXANDER COUNTY, N.C.

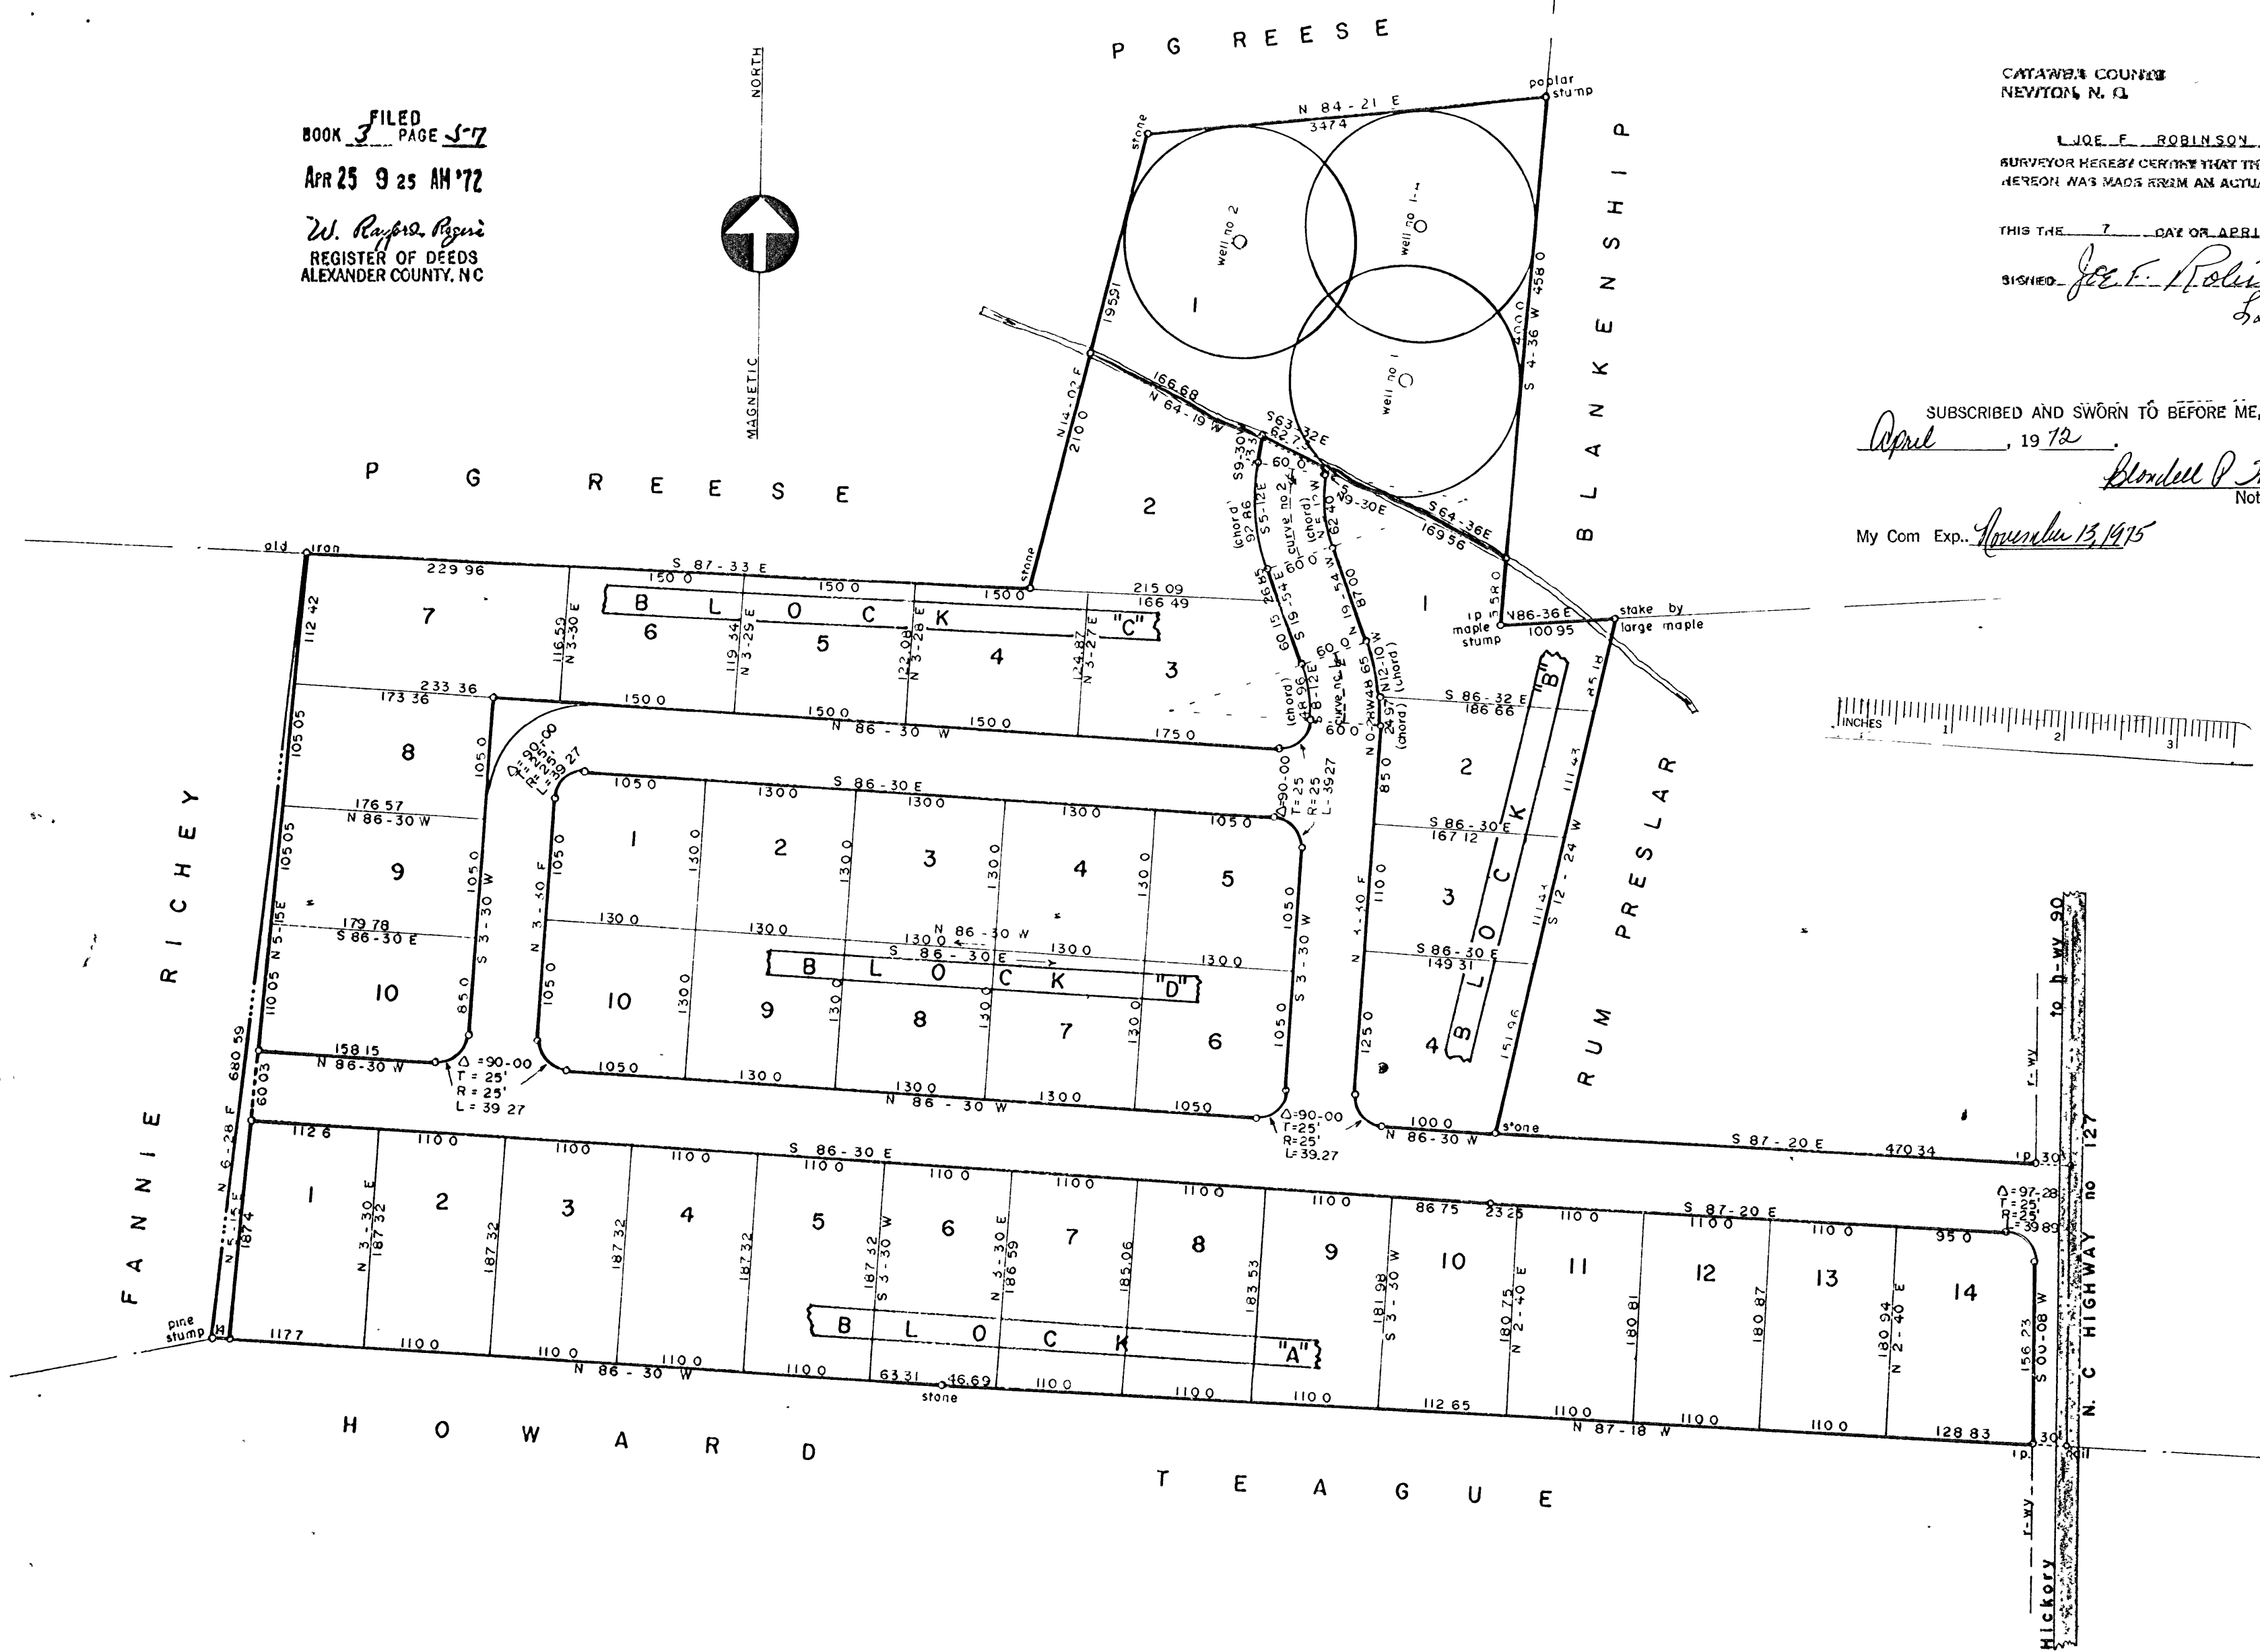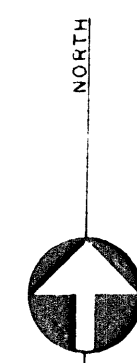

CATAWBA COUNTY
NEWTON, N. C.

JOE F. ROBINSON
SURVEYOR HEREBY CERTIFY THAT THE MAP AS SHOWN
HEREON WAS MADE FROM AN ACTUAL RECON SURVEY.



THIS THE 7 DAY OF APRIL 1972

SIGNED: Joe F. Robinson
L206

SUBSCRIBED AND SWORN TO BEFORE ME, this the 24th day of
April, 1972

Blondell P. McArthur
Notary Public

My Com Exp. November 13, 1975

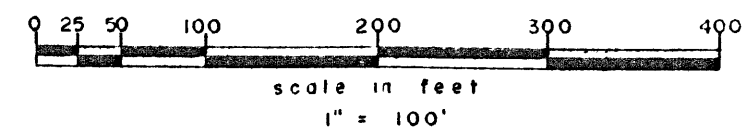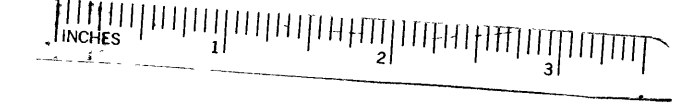

PINECREST PARK

WITTENBURG TOWNSHIP, ALEXANDER COUNTY, N. C.

DEED REF. BOOK PAGE

OWNER BETHLEHEM REALTY, INC.

CURVE DATA					
No	Angle	T	R	arc L	Remarks
one	23°-24'	31.21	150.02	61.55	ST
two	29°-24'	40.13	152.96	78.48	ST