


# SITE EXHIBIT

## SECTION 16

### T. 107 N., R. 13 W.

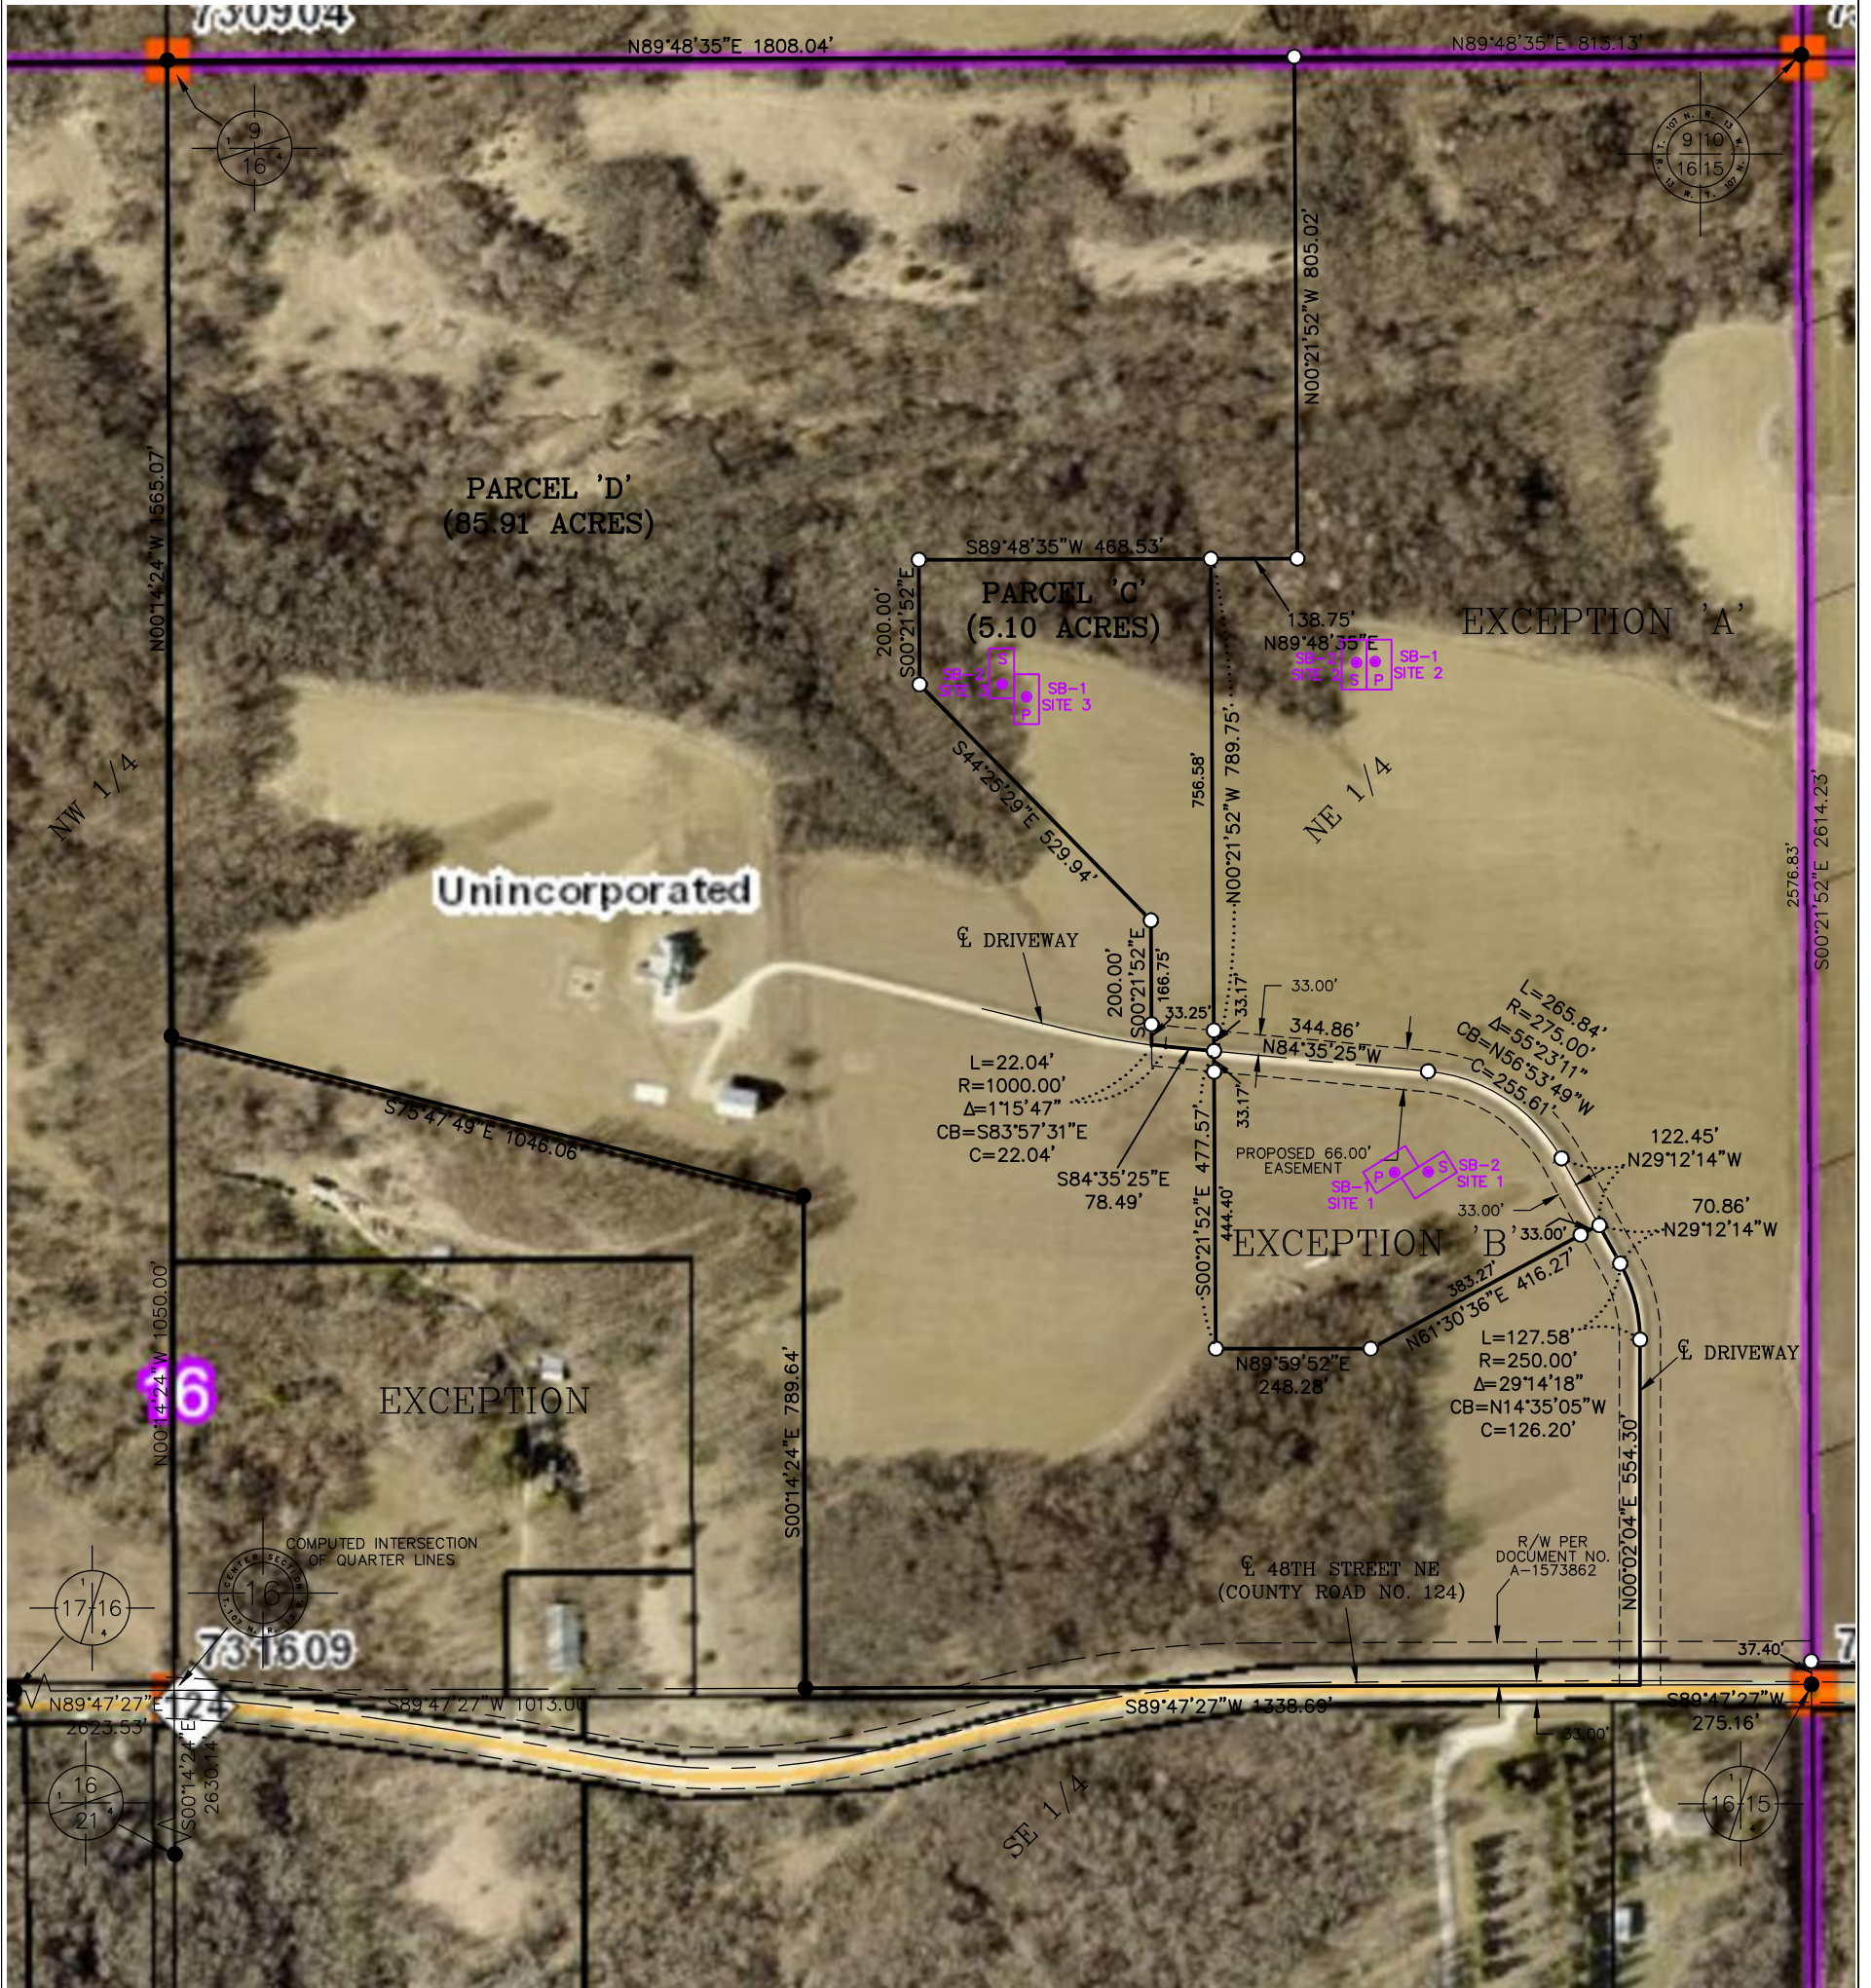

- IRON PIPE WITH PLASTIC CAP  
STAMPED LS 21940 SET
- FOUND MONUMENT



I HEREBY CERTIFY THAT THIS SURVEY, PLAN, OR REPORT WAS PREPARED BY ME OR UNDER MY DIRECT SUPERVISION AND THAT I AM A DULY LICENSED LAND SURVEYOR UNDER THE LAWS OF THE STATE OF MINNESOTA

*GG*

Geoffrey G Griffin

DATE 9/29/2022 REG. NO. 21940

G<sup>3</sup>

## G-Cubed

14070 Hwy 52 S.E.  
Chatfield, MN 55923

**ENGINEERING  
SURVEYING  
PLANNING**

Ph. 507-867-1666  
Fax 507-867-1665  
www.ggg.to

DATE OF SURVEY: 6-15-22	
Prepared For: CORY PENZ	
123 CARLTON ST SW	
ROCHESTER, MN 55902	
SHEET 1 OF 1	FILE NO: 22-054