


SITE EXHIBIT

SECTION 16

T. 107 N., R. 13 W.

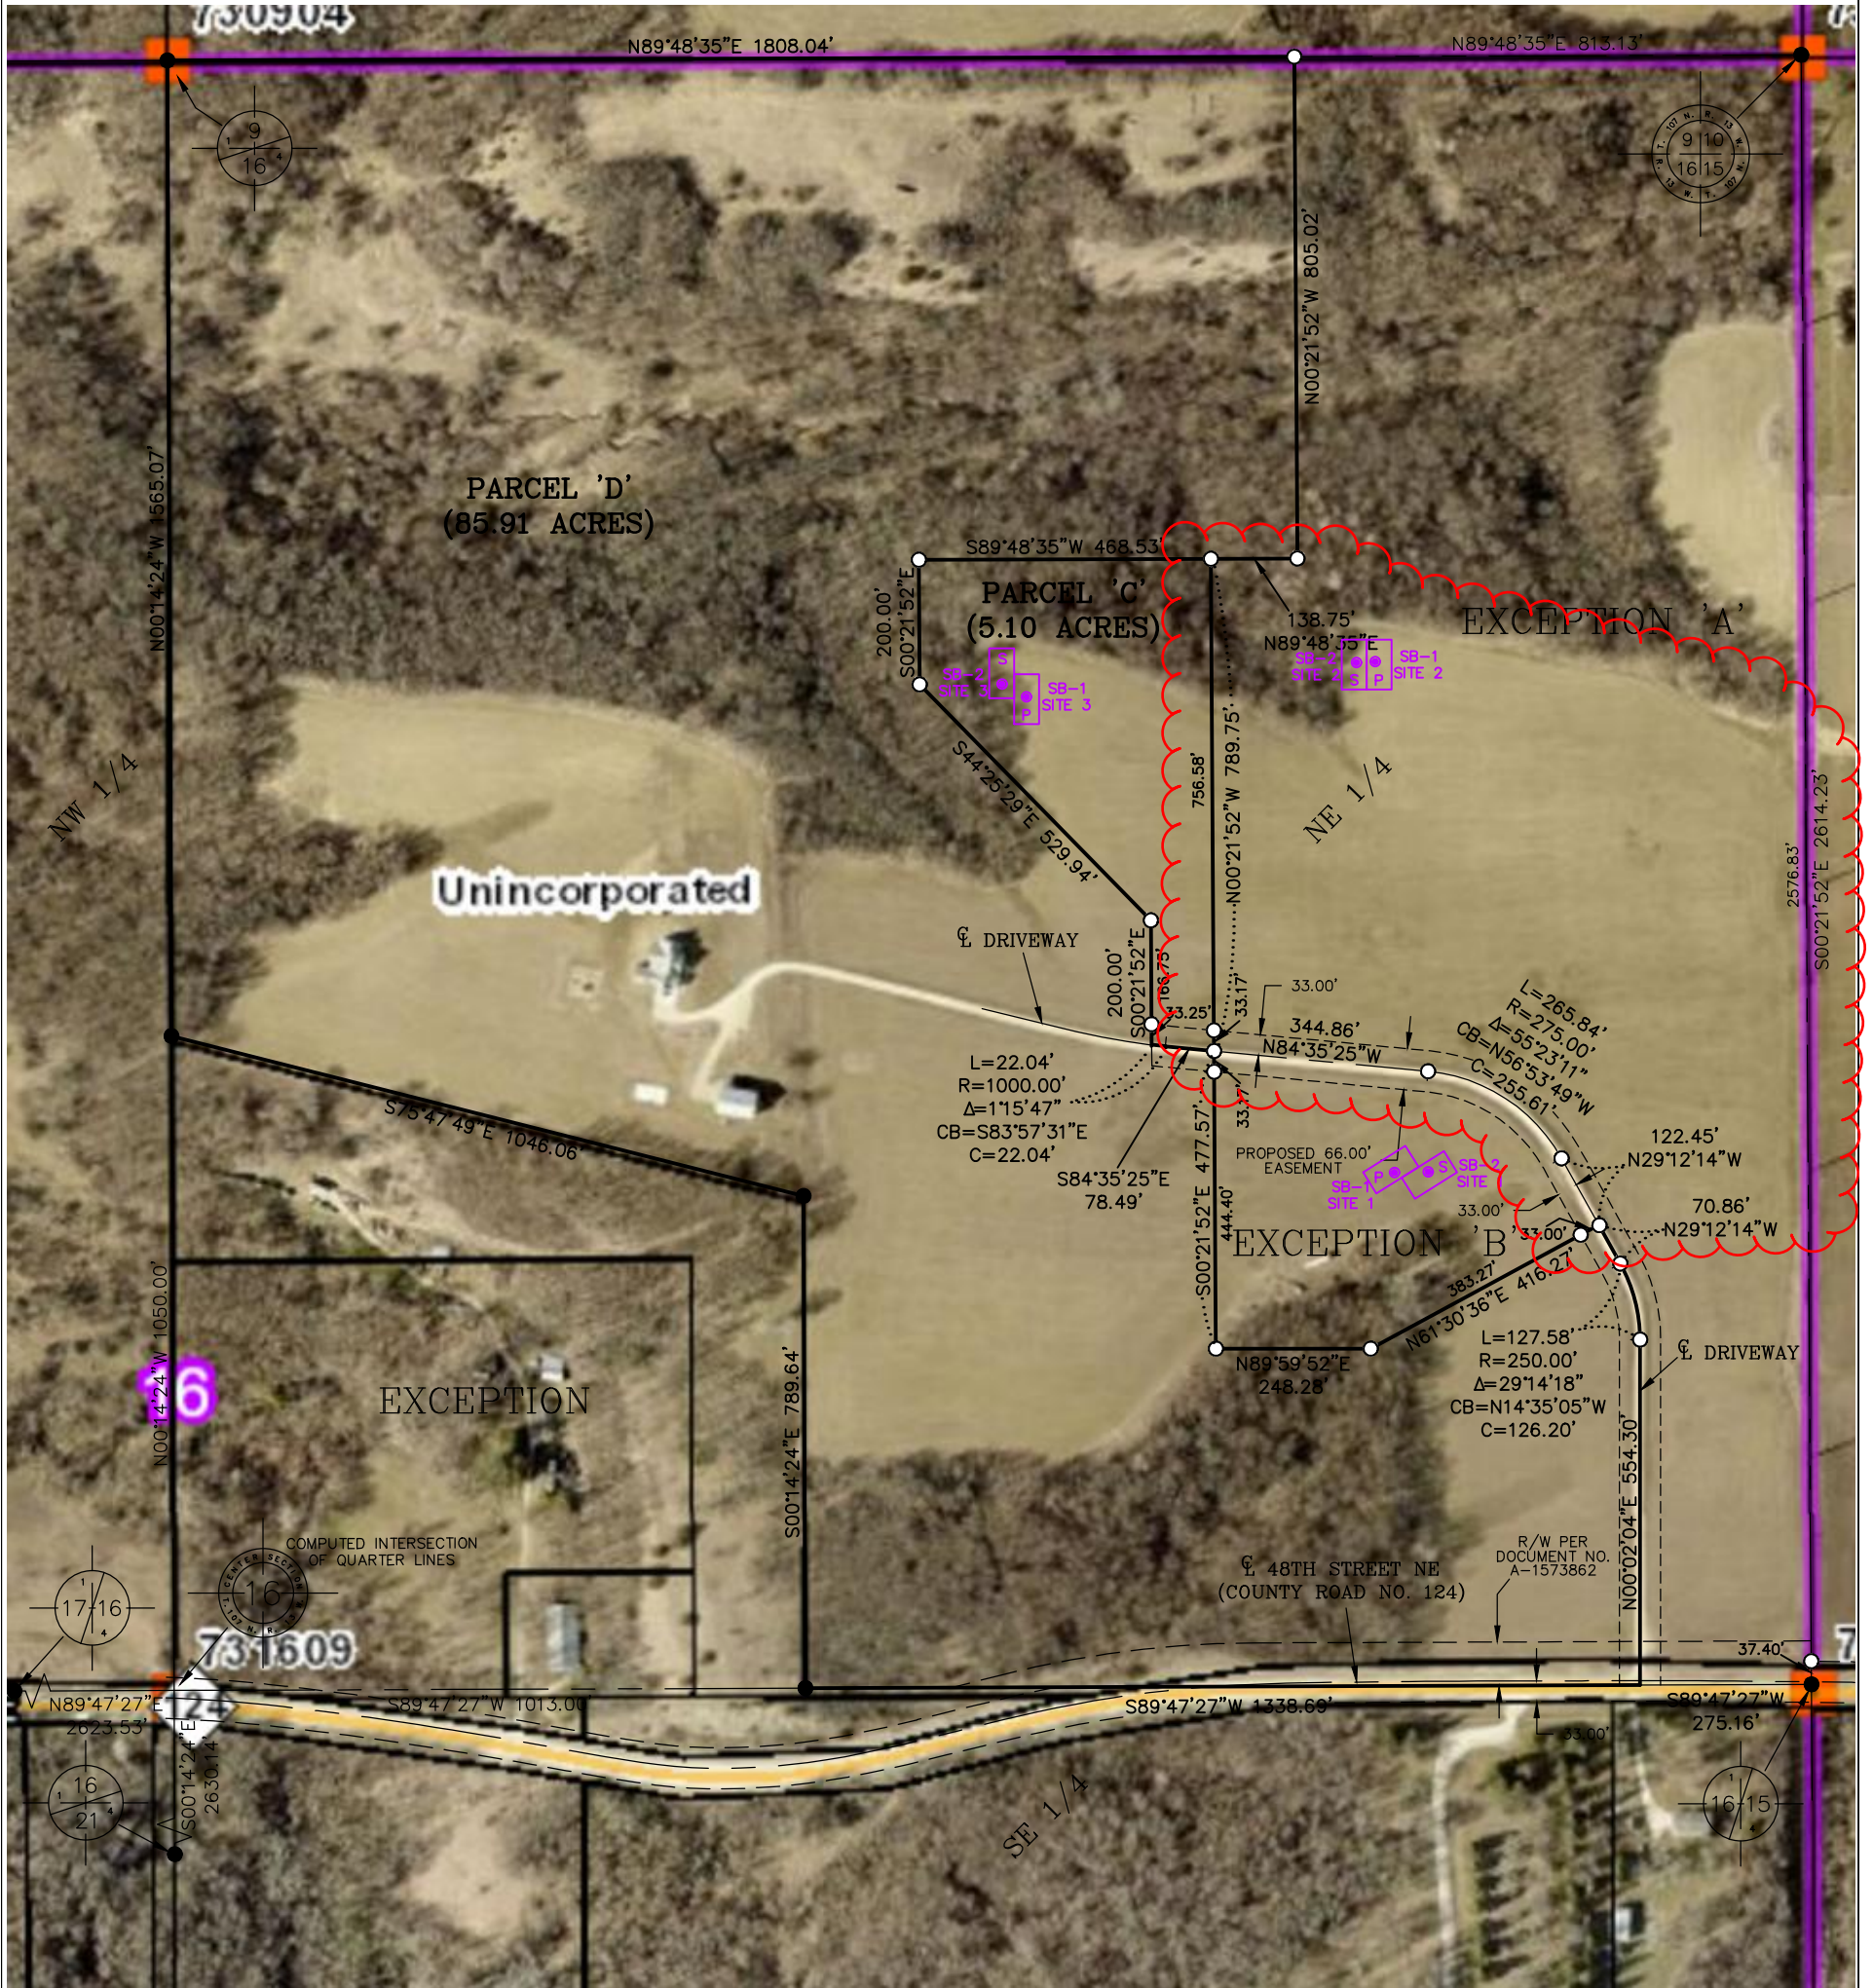

- IRON PIPE WITH PLASTIC CAP
STAMPED LS 21940 SET
- FOUND MONUMENT



I HEREBY CERTIFY THAT THIS SURVEY, PLAN, OR REPORT WAS PREPARED BY ME OR UNDER MY DIRECT SUPERVISION AND THAT I AM A DULY LICENSED LAND SURVEYOR UNDER THE LAWS OF THE STATE OF MINNESOTA

Geoffrey G Griffin

Geoffrey G Griffin

DATE 9/29/2022 REG. NO. 21940

G³

G-Cubed

14070 Hwy 52 S.E.
Chatfield, MN 55923

**ENGINEERING
SURVEYING
PLANNING**

Ph. 507-867-1666
Fax 507-867-1665
www.ggg.to

DATE OF SURVEY: 6-15-22

Prepared For:
CORY PENZ

123 CARLTON ST SW
ROCHESTER, MN 55902

SHEET 1 OF 1 FILE NO: 22-054