

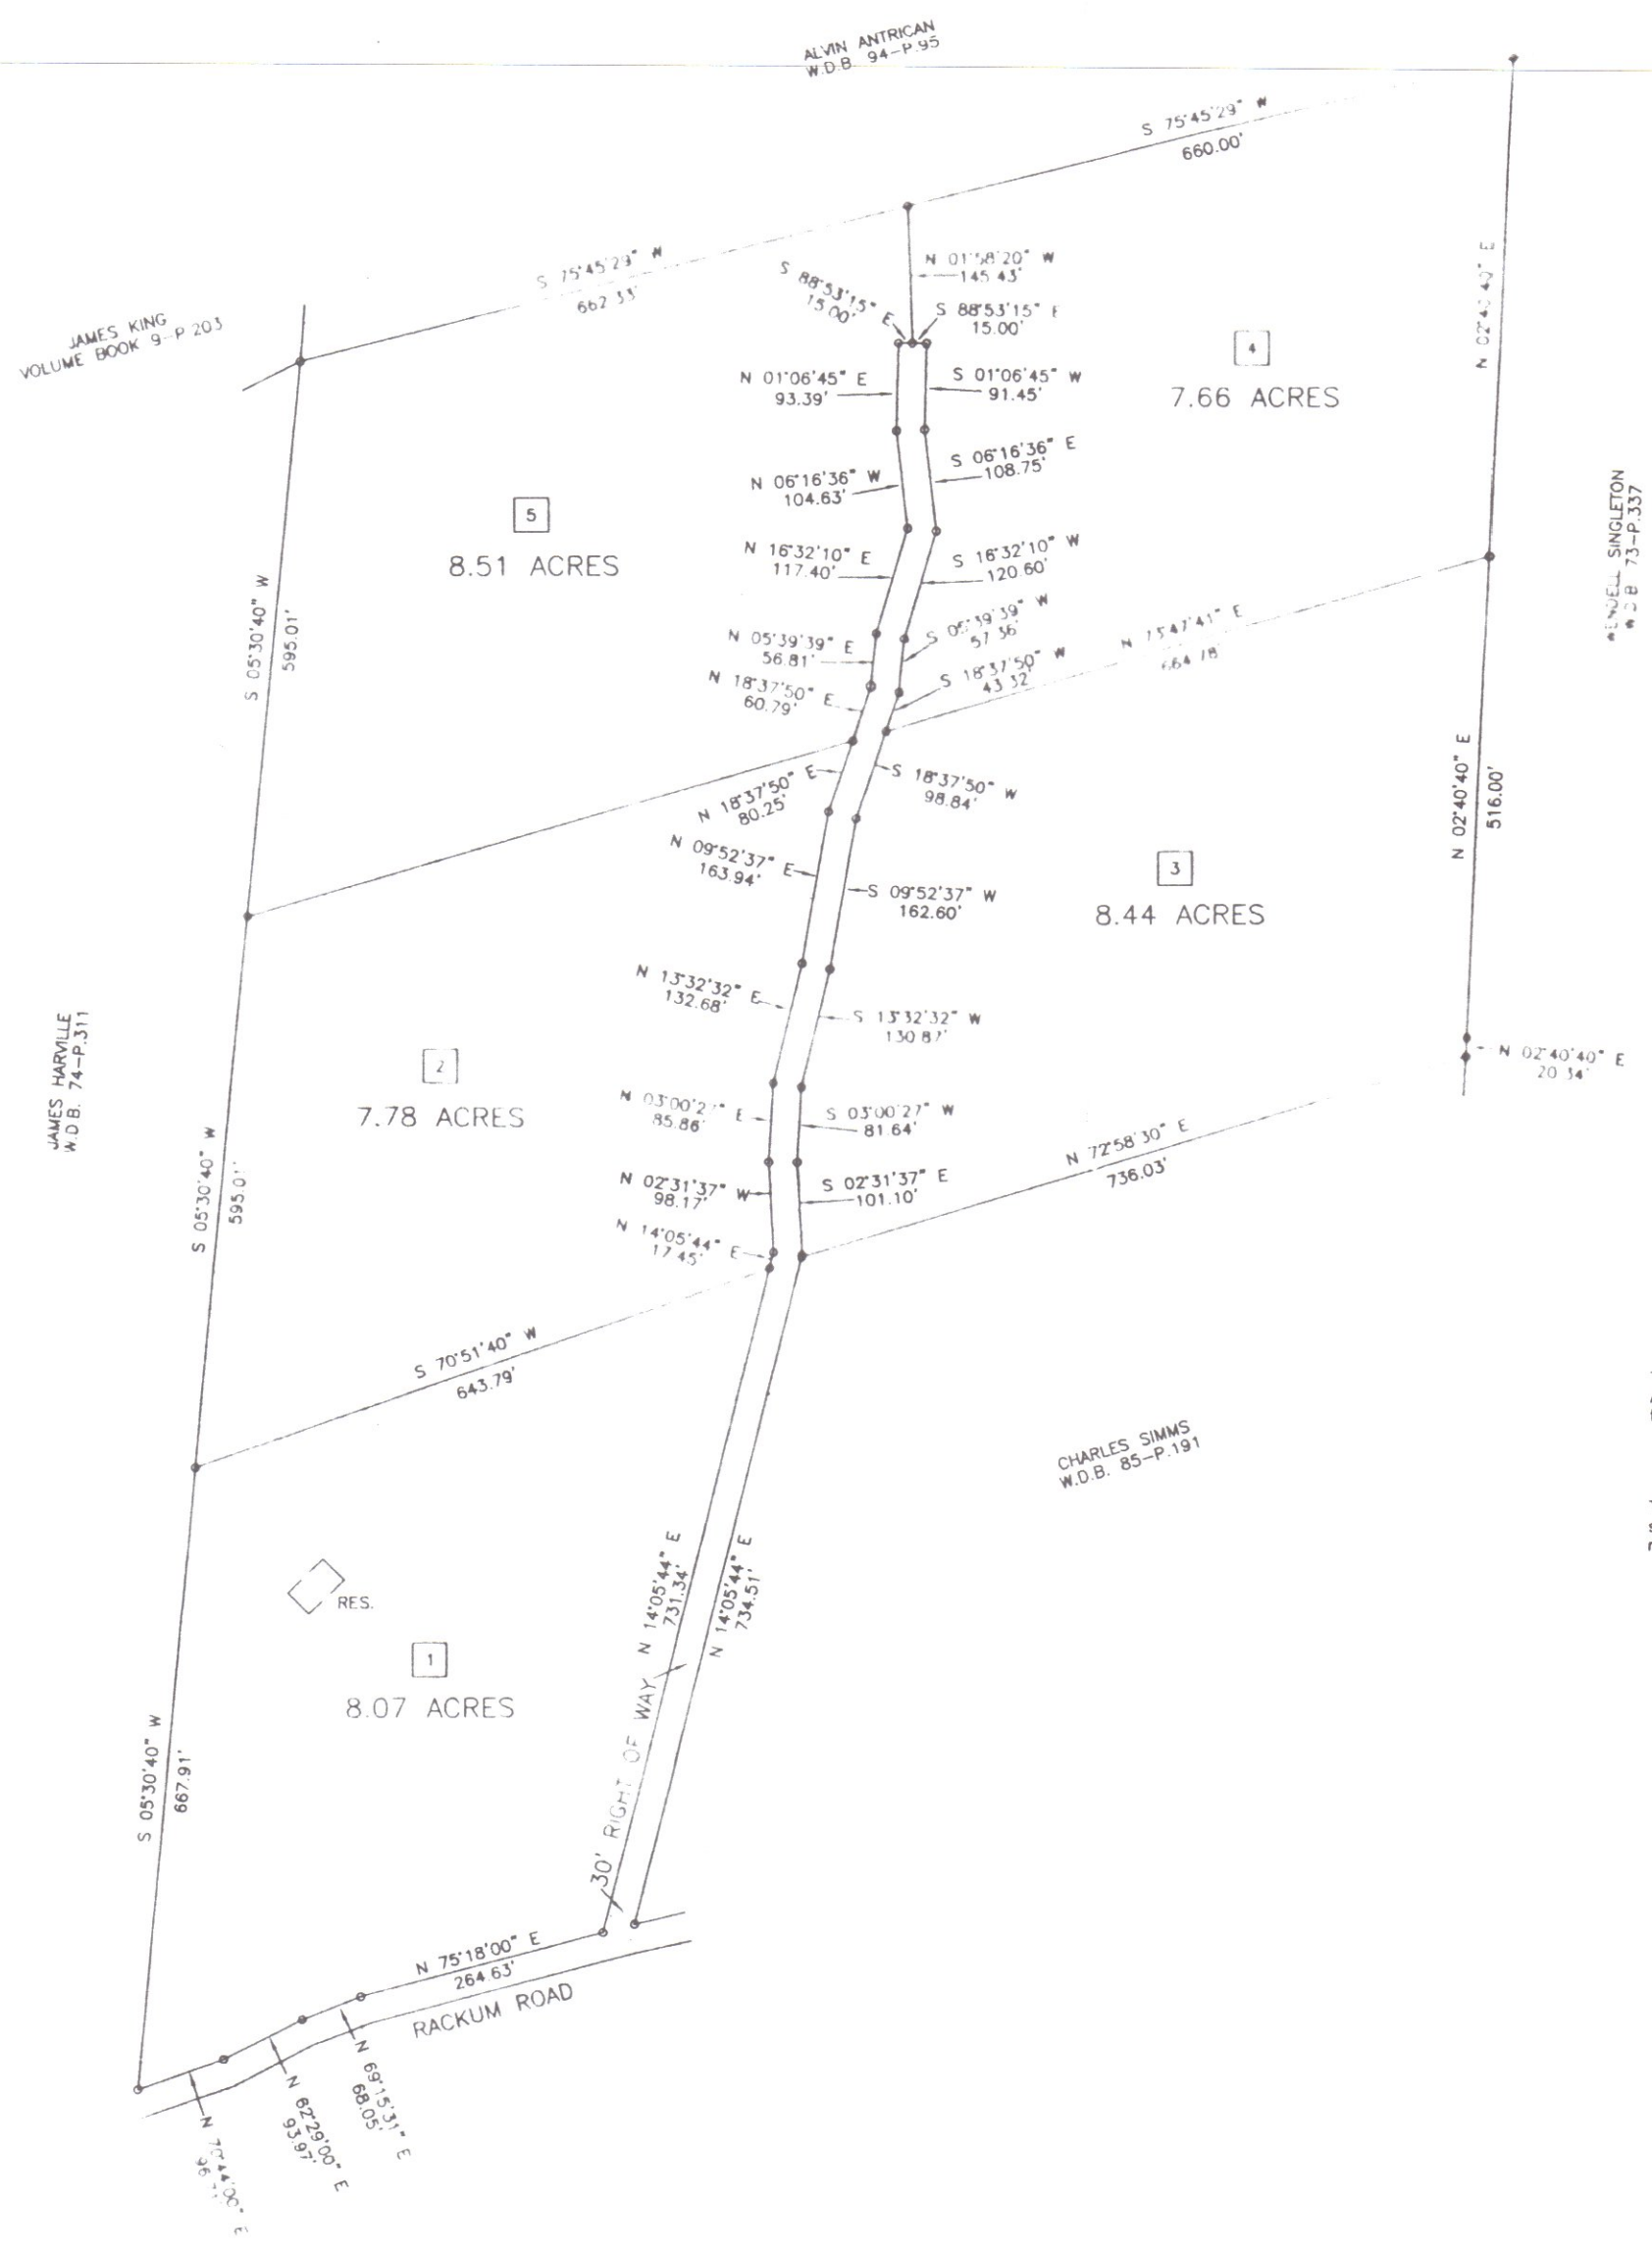


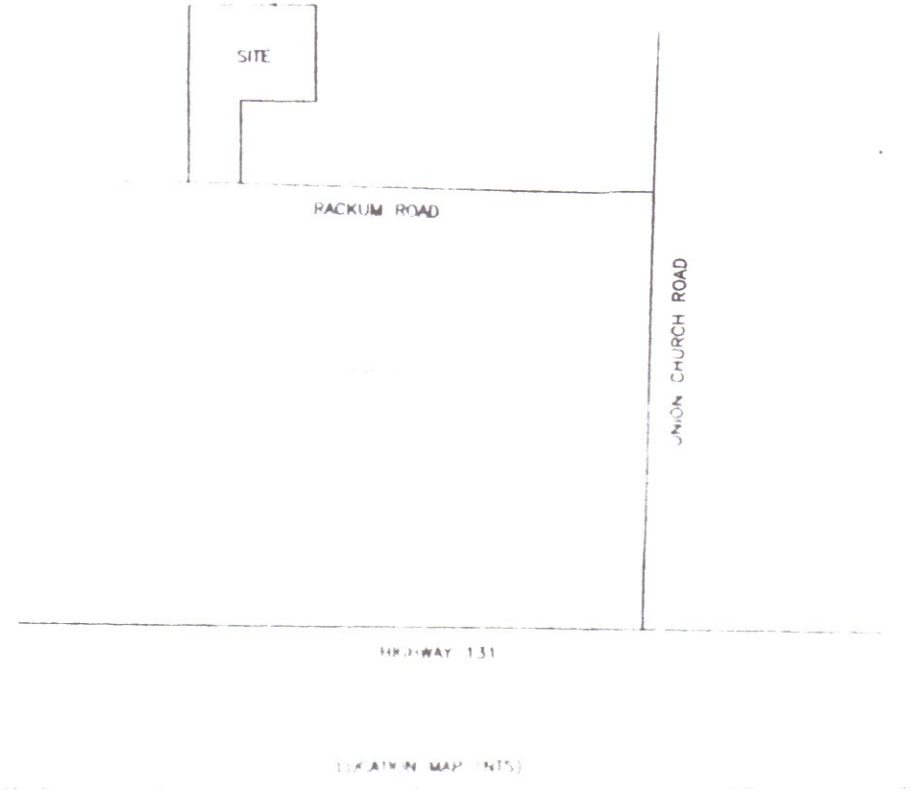

This is to certify that I have consulted the Federal Insurance Administration Flood Hazard Boundary Maps and found that the subject is not located in a special flood hazard area.

This survey is subject to any and all servitudes, covenants, easements, or restrictions either written or unwritten.

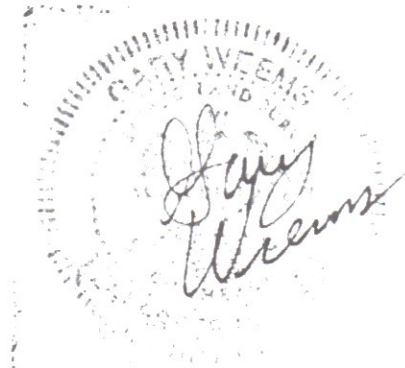

HEREBY CERTIFY THAT THIS IS A CATEGORY 3 SURVEY AND THE RATIO OF PRECISION OF THE UNADJUSTED SURVEY IS 1:7500 AS SHOWN HEREON.
GARY WEEMS
SURVEYOR
TN REG. NO. 1845
470 HIGHWAY 70 SOUTH
ROGERSVILLE, TN 37857
423-272-4564



WILLIAM ROBINSON PROPERTY
1ST CIVIL DISTRICT OF HANCOCK COUNTY, IN
VOLUME BOOK 9 - PAGE 542
DATE: 1/3/2006
TAX MAP 74 - PARCEL 35.03
TOTAL LOTS: 5
TOTAL ACRES: 41.66