


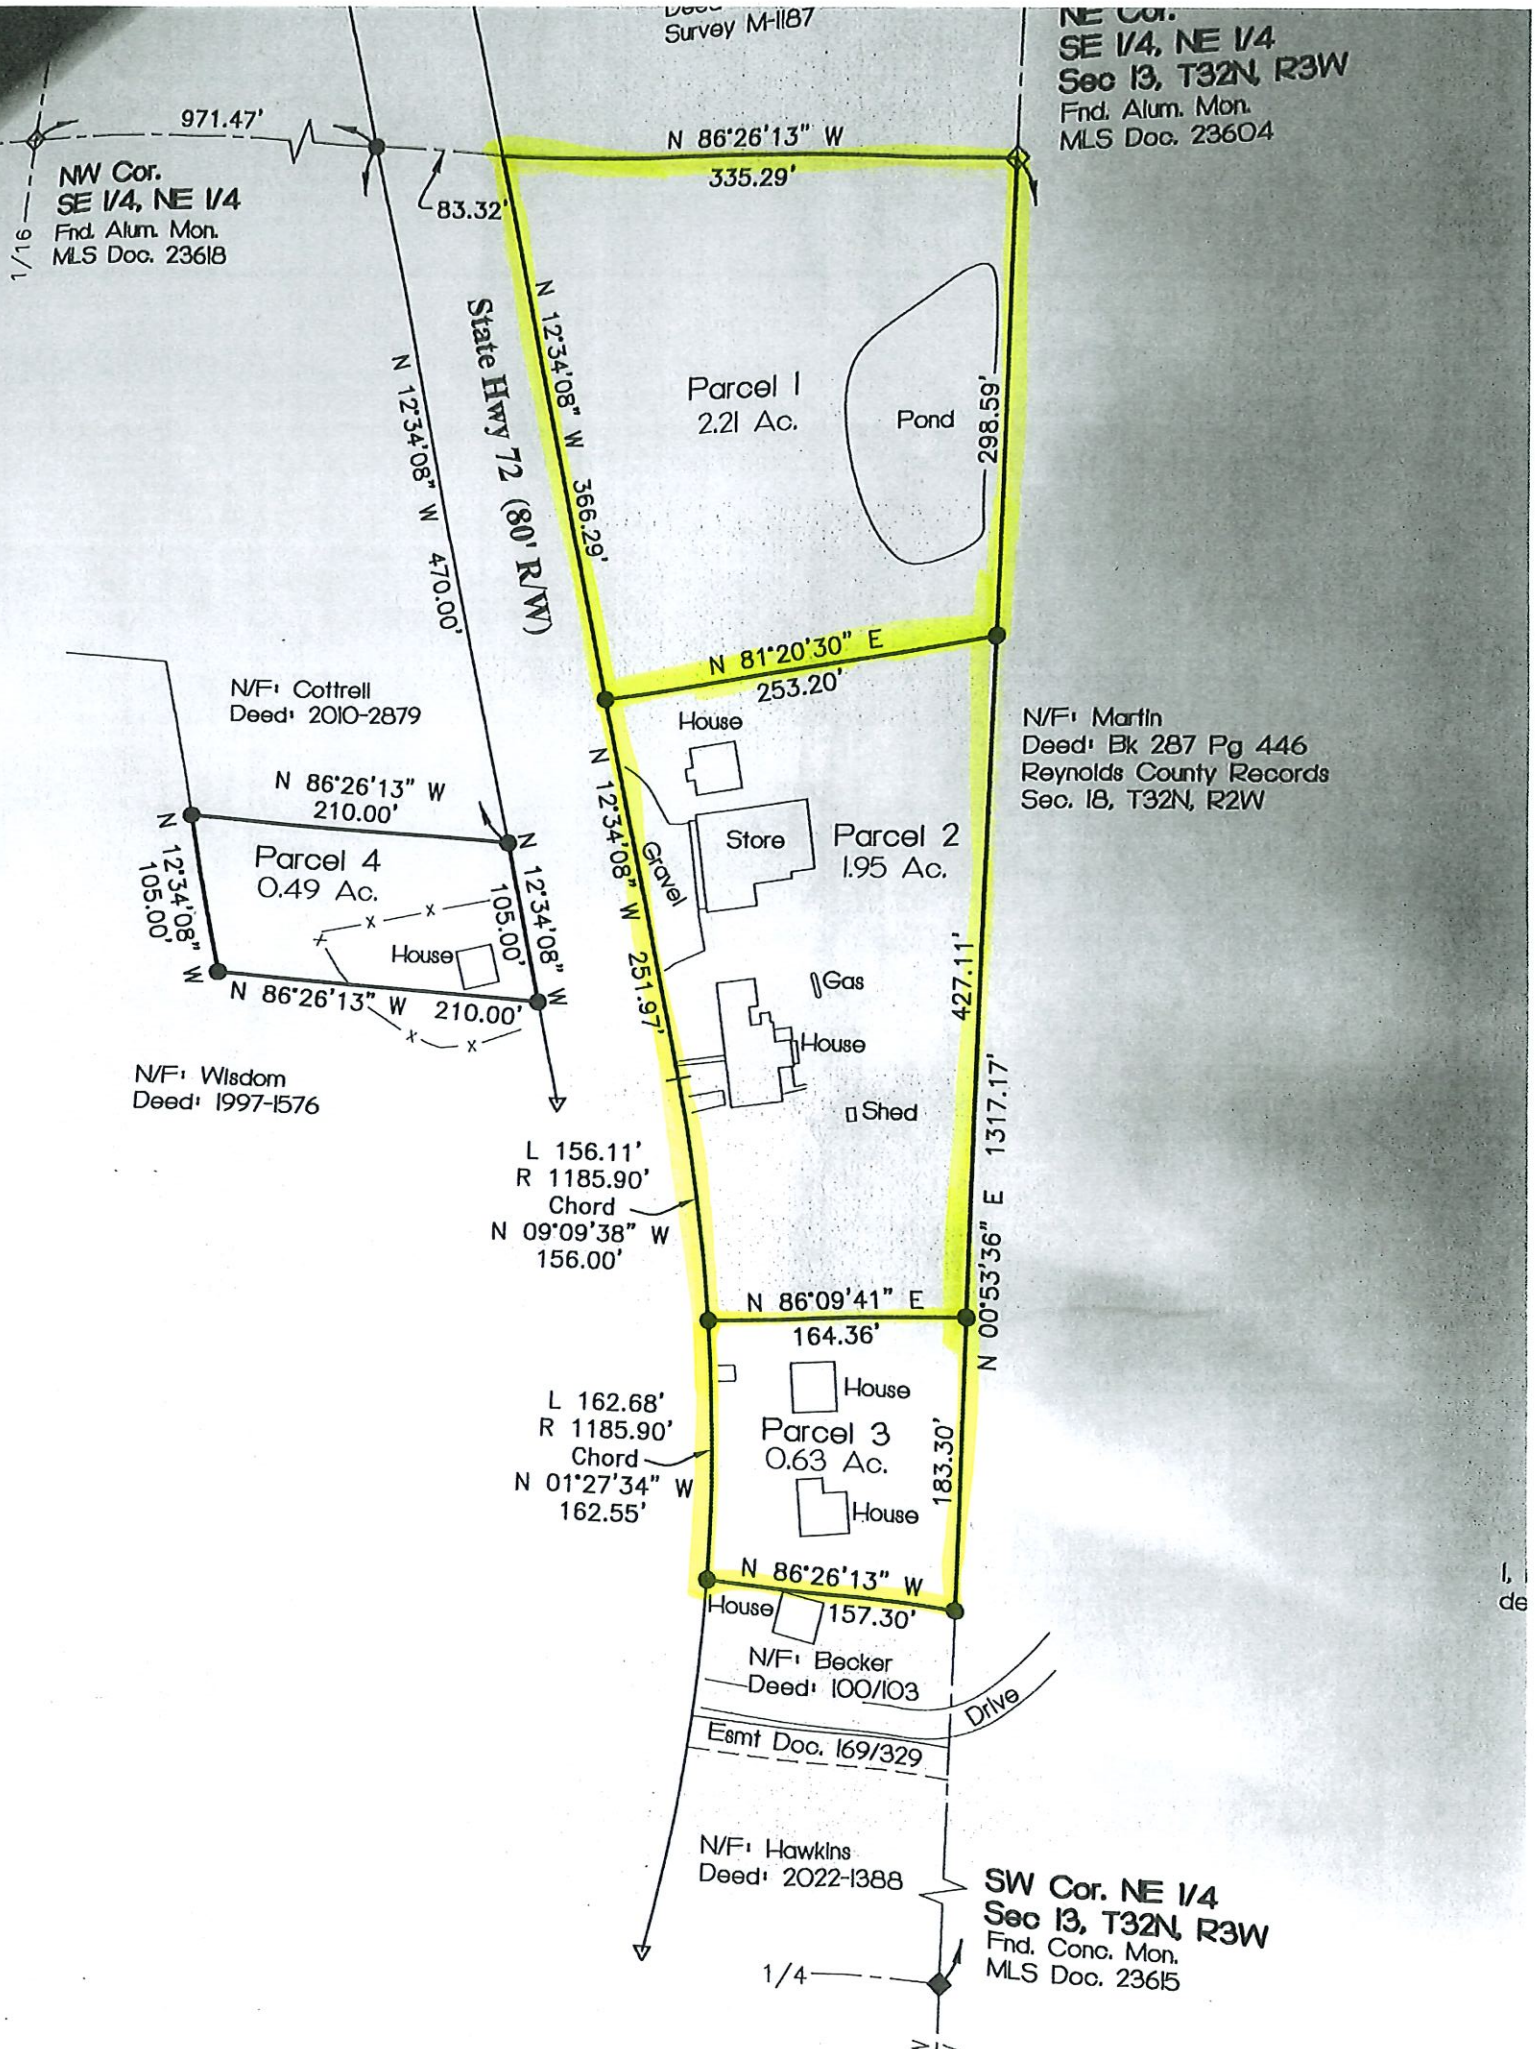

NW Cor.
SE 1/4, NE 1/4
Fnd. Alum. Mon.
MLS Doc. 23618

NE Cor.
SE 1/4, NE 1/4
Sec 13, T32N, R3W
Fnd. Alum. Mon.
MLS Doc. 23604

Parcel 1
2.21 Ac.

Pond

Parcel 2
1.95 Ac.

Parcel 4
0.49 Ac.

Parcel 3
0.63 Ac.

N/F: Wisdom
Deed: 1997-1576

N/F: Cottrell
Deed: 2010-2879

N/F: Martin
Deed: Bk 287 Pg 446
Reynolds County Records
Sec. 18, T32N, R2W

N/F: Becker
Deed: 100/103

N/F: Hawkins
Deed: 2022-1388

SW Cor. NE 1/4
Sec 13, T32N, R3W
Fnd. Conc. Mon.
MLS Doc. 23615

State Hwy 72 (80' R/W)

House

Store

Gravel

Gas

House

Shed

House

House

House

Drive

Esmt Doc. 169/329

1/4