


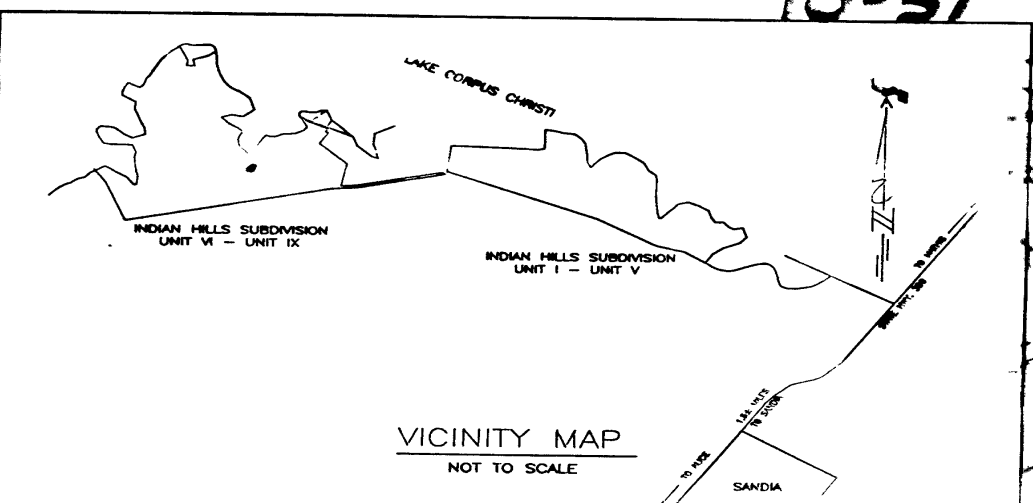

The Federal Insurance Flood Hazard Map, Panel No. 481258 0050 C, dated MAY 2, 1983, was consulted and it was determined that the property described herein is in an area designated as Zone C.

STATE OF TEXAS
COUNTY OF JIM WELLS

This plot was approved in open court by the commissioner's court of Jim Wells County, Texas, this the 15th day of January, 2003.

A horizontal graphic scale bar with a black and white striped pattern. It is labeled "GRAPHIC SCALE IN FEET" at the top. Below the bar, numerical markings are provided at 0, 300, 600, 900, and 1200 feet.

FILED FOR RECORD
AT 10:50 A.M. CLOCK. JAN 14 2003
JAN 14 2003
RUBEN SANDOVAL
14th day of January 2003
RUBEN SANDOVAL
JIM WELLS COUNTY CLERK
SCALE: 1"=300'
DRAWN: JL/ET
By *Chris Kelly, Deputy*