


| LINE | DIRECTION      | LENGTH  | L22 | S68° 11' 52" W | 102.32' |
|------|----------------|---------|-----|----------------|---------|
| L1   | N19° 07' 30" E | 234.71' | L23 | S68° 55' 20" W | 140.58' |
| L2   | N3° 31' 02" W  | 324.82' | L24 | N59° 06' 43" W | 46.06'  |
| L3   | N47° 48' 41" W | 284.18' | L25 | N29° 04' 50" W | 241.21' |
| L4   | N47° 27' 59" E | 306.57' | L26 | S39° 26' 08" W | 242.35' |
| L5   | N63° 18' 02" E | 264.18' | L27 | S43° 39' 08" W | 155.95' |
| L6   | S82° 32' 10" E | 163.53' | L28 | S34° 47' 43" W | 147.47' |
| L7   | S72° 09' 25" W | 119.91' | L29 | S33° 42' 14" W | 178.42' |
| L8   | S79° 29' 55" W | 116.31' | L30 | S55° 37' 46" W | 268.87' |
| L9   | S84° 17' 22" W | 130.65' | L31 | S77° 08' 47" W | 223.46' |
| L10  | S87° 21' 07" W | 314.23' | L32 | N65° 10' 13" W | 120.81' |
| L11  | S71° 38' 25" W | 482.58' | L33 | N77° 44' 49" W | 144.03' |
| L12  | S44° 30' 59" W | 126.81' | L34 | S88° 35' 55" W | 487.07' |
| L13  | S88° 46' 01" W | 83.77'  | L35 | S70° 33' 08" W | 209.00' |
| L14  | S70° 48' 18" W | 142.95' | L36 | N7° 55' 04" W  | 272.18' |
| L15  | S57° 26' 27" W | 144.89' | L37 | N5° 27' 58" W  | 55.85'  |
| L16  | S63° 35' 05" W | 170.84' | L38 | N9° 17' 28" W  | 190.79' |
| L17  | S68° 33' 45" W | 220.88' | L39 | N1° 06' 14" W  | 51.00'  |
| L18  | S68° 32' 15" W | 123.77' | L40 | N5° 40' 50" E  | 90.45'  |
| L19  | S72° 57' 00" W | 235.34' | L41 | N3° 23' 50" W  | 51.09'  |
| L20  | S67° 22' 50" W | 46.00'  | L42 | N42° 43' 00" W | 61.71'  |
| L21  | S71° 05' 45" W | 77.16'  | L43 | N68° 21' 53" E | 180.00' |

KAMO, INC.  
 D.B. 875.P.G. 956  
 P.B. 44.P.G. 148  
 TAX ID# 055-A-0027  
 279.00 ACRES (BY DEED)  
 286.67 ACRES (BY SURVEY)

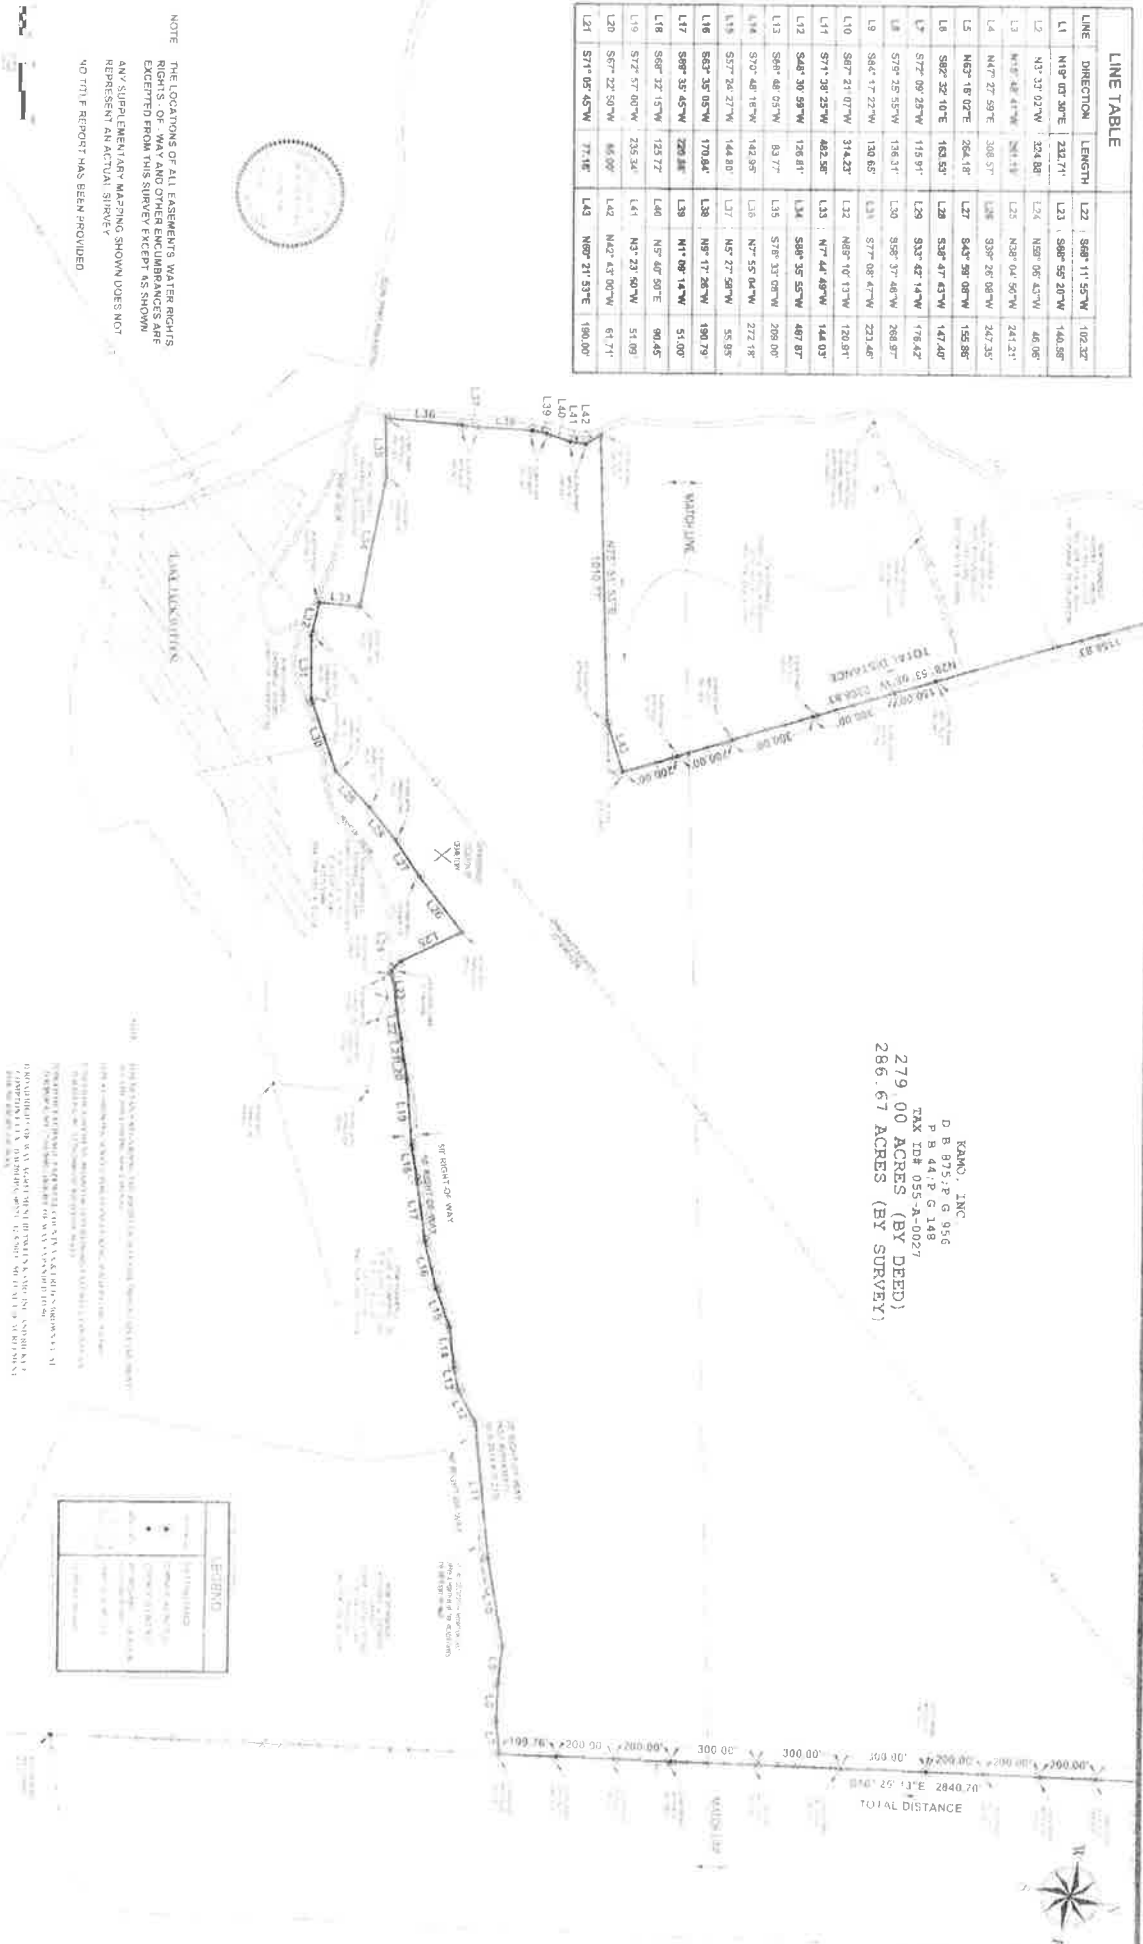

NOTE: THE LOCATIONS OF ALL EASEMENTS, WATER RIGHTS, RIGHTS-OF-WAY AND OTHER ENCUMBRANCES ARE EXCEPTED FROM THIS SURVEY EXCEPT AS SHOWN. ANY SURVEY CREATION MAPPING SHOWN DOES NOT REPRESENT AN ACTUAL SURVEY. NO TYPED REPORT HAS BEEN PROVIDED.

# PLAT OF SURVEY


BEING A TRACT OF 279.00 ACRES (BY DEED) AND 286.67 ACRES (BY SURVEY)  
 KAMO, INC. D.B. 875.P.G. 956 - P.B. 44.P.G. 148 - TAX ID# 055-A-0027

|                                                                                          |                          |
|------------------------------------------------------------------------------------------|--------------------------|
| SITUATE: CAYTIS CREEK, LAKE JACK WRITTEN<br>JEFFERSONVILLE DISTRICT<br>TASSEL COUNTY, VA | DWG NO<br>3315<br>2 OF 2 |
| SCALE: 1" = 200'                                                                         | DATE: 2/12/2024          |



CECIL ENGINEERING COMPANY, P.C.  
 LAND PROFESSIONALS  
 P.O. Box 107 Tazewell, VA 24654  
 (276) 988-2538

| LINE | DIRECTION      | LENGTH  | L22 | S88° 11' 55" W | 102.32' |
|------|----------------|---------|-----|----------------|---------|
| L1   | N49° 03' 30" E | 222.71' | L23 | S88° 55' 20" W | 140.58' |
| L2   | N42° 32' 07" W | 324.83' | L24 | N69° 08' 43" W | 48.05'  |
| L3   | N49° 48' 47" W | 291.18' | L25 | N42° 54' 56" W | 241.25' |
| L4   | N47° 22' 59" E | 300.57' | L26 | S39° 28' 00" W | 242.35' |
| L5   | N62° 16' 37" E | 254.18' | L27 | S43° 59' 00" W | 155.86' |
| L6   | S82° 32' 10" E | 103.53' | L28 | S38° 47' 43" W | 147.46' |
| L7   | S72° 09' 23" W | 115.81' | L29 | S53° 42' 14" W | 318.45' |
| L8   | S73° 25' 55" W | 126.31' | L30 | S58° 37' 48" W | 288.97' |
| L9   | S84° 17' 37" W | 130.65' | L31 | S17° 08' 47" W | 222.48' |
| L10  | S87° 21' 07" W | 314.23' | L32 | N89° 10' 13" W | 132.81' |
| L11  | S71° 38' 23" W | 482.86' | L33 | N7° 44' 49" W  | 144.03' |
| L12  | S48° 30' 50" W | 126.61' | L34 | S88° 35' 59" W | 467.67' |
| L13  | S86° 48' 05" W | 83.77'  | L35 | S78° 32' 00" W | 209.00' |
| L14  | S78° 48' 10" W | 142.35' | L36 | N7° 55' 04" W  | 272.18' |
| L15  | S57° 24' 27" W | 144.80' | L37 | N5° 27' 58" W  | 55.95'  |
| L16  | S65° 35' 55" W | 170.84' | L38 | N9° 17' 28" W  | 198.79' |
| L17  | S65° 35' 45" W | 220.86' | L39 | N1° 09' 14" W  | 51.06'  |
| L18  | S68° 32' 19" W | 125.72' | L40 | N2° 46' 50" E  | 90.45'  |
| L19  | S72° 57' 00" W | 225.34' | L41 | N3° 23' 50" W  | 31.09'  |
| L20  | S87° 22' 30" W | 48.86'  | L42 | N42° 42' 00" W | 61.71'  |
| L21  | S71° 09' 45" W | 77.16'  | L43 | N60° 21' 53" E | 150.00' |

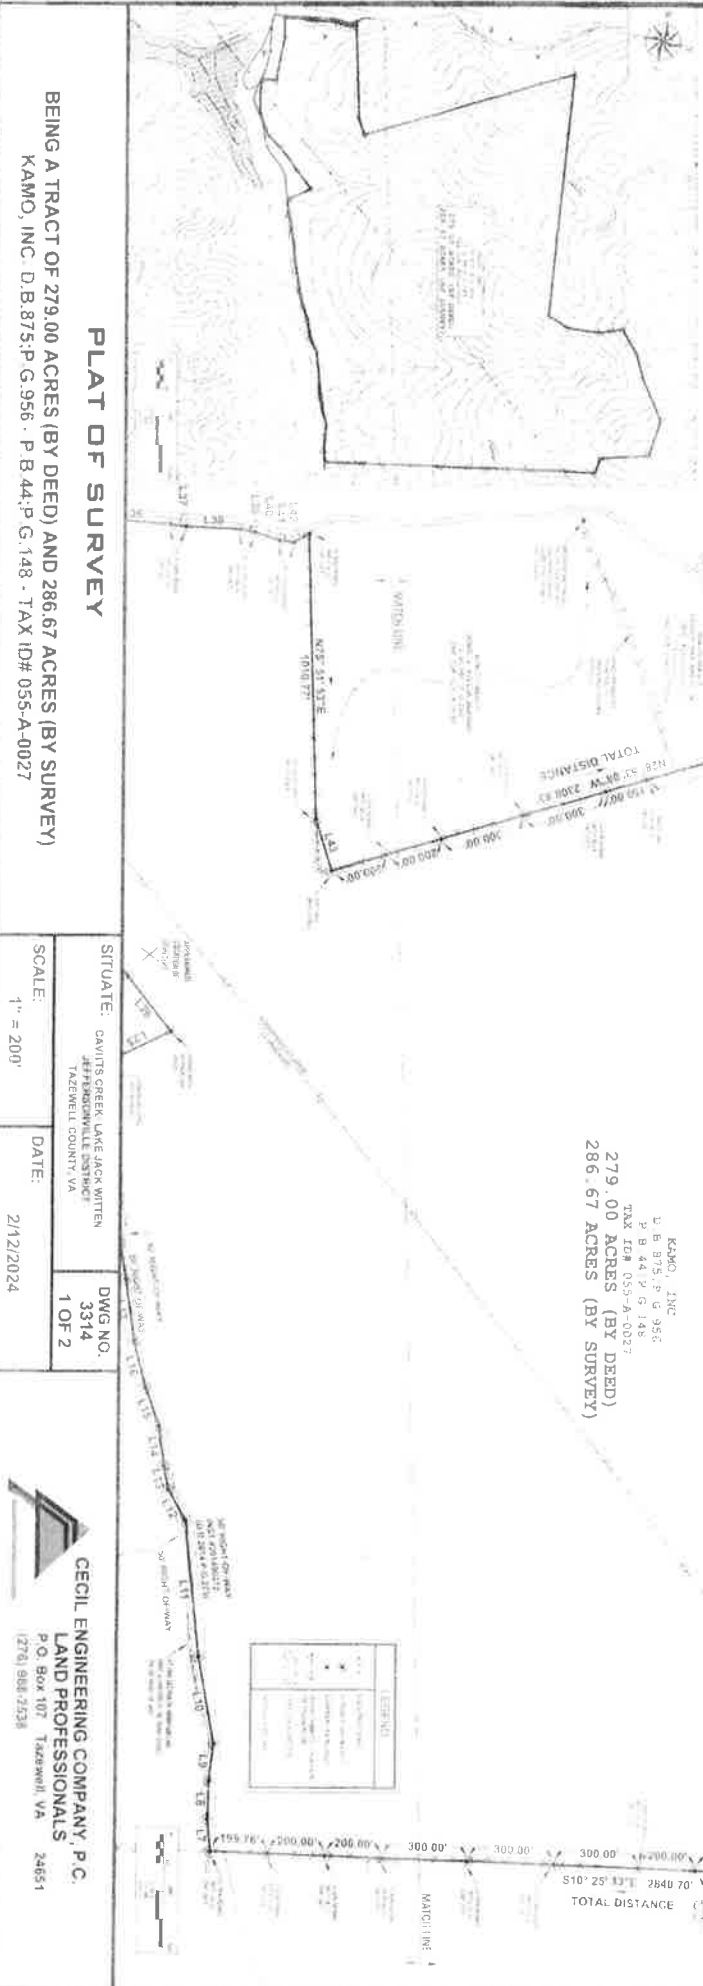

**PLAT OF SURVEY**

BEING A TRACT OF 279.00 ACRES (BY DEED) AND 286.67 ACRES (BY SURVEY)

KAMO, INC. D.B. 875; P.G. 956 · P.B. 44; P.G. 148 · TAX ID# 035-A-0027

SITUATE: CAVITT'S CREEK, LAKE JACK WITTEN  
JEFFERSONVILLE DISTRICT  
TAZEWELL COUNTY, VA

DWG NO.  
3314  
1 OF 2

SCALE: 1" = 200'

DATE: 2/12/2024

**CECIL ENGINEERING COMPANY, P.C.**  
LAND PROFESSIONALS  
P.O. BOX 107 TAZEWELL, VA 24651  
(276) 988-2538

KAMO, INC.  
D.B. 875; P.G. 956  
P.B. 44; P.G. 148  
TAX ID# 035-A-0027

279.00 ACRES (BY DEED)  
286.67 ACRES (BY SURVEY)