



DATE

VICINITY

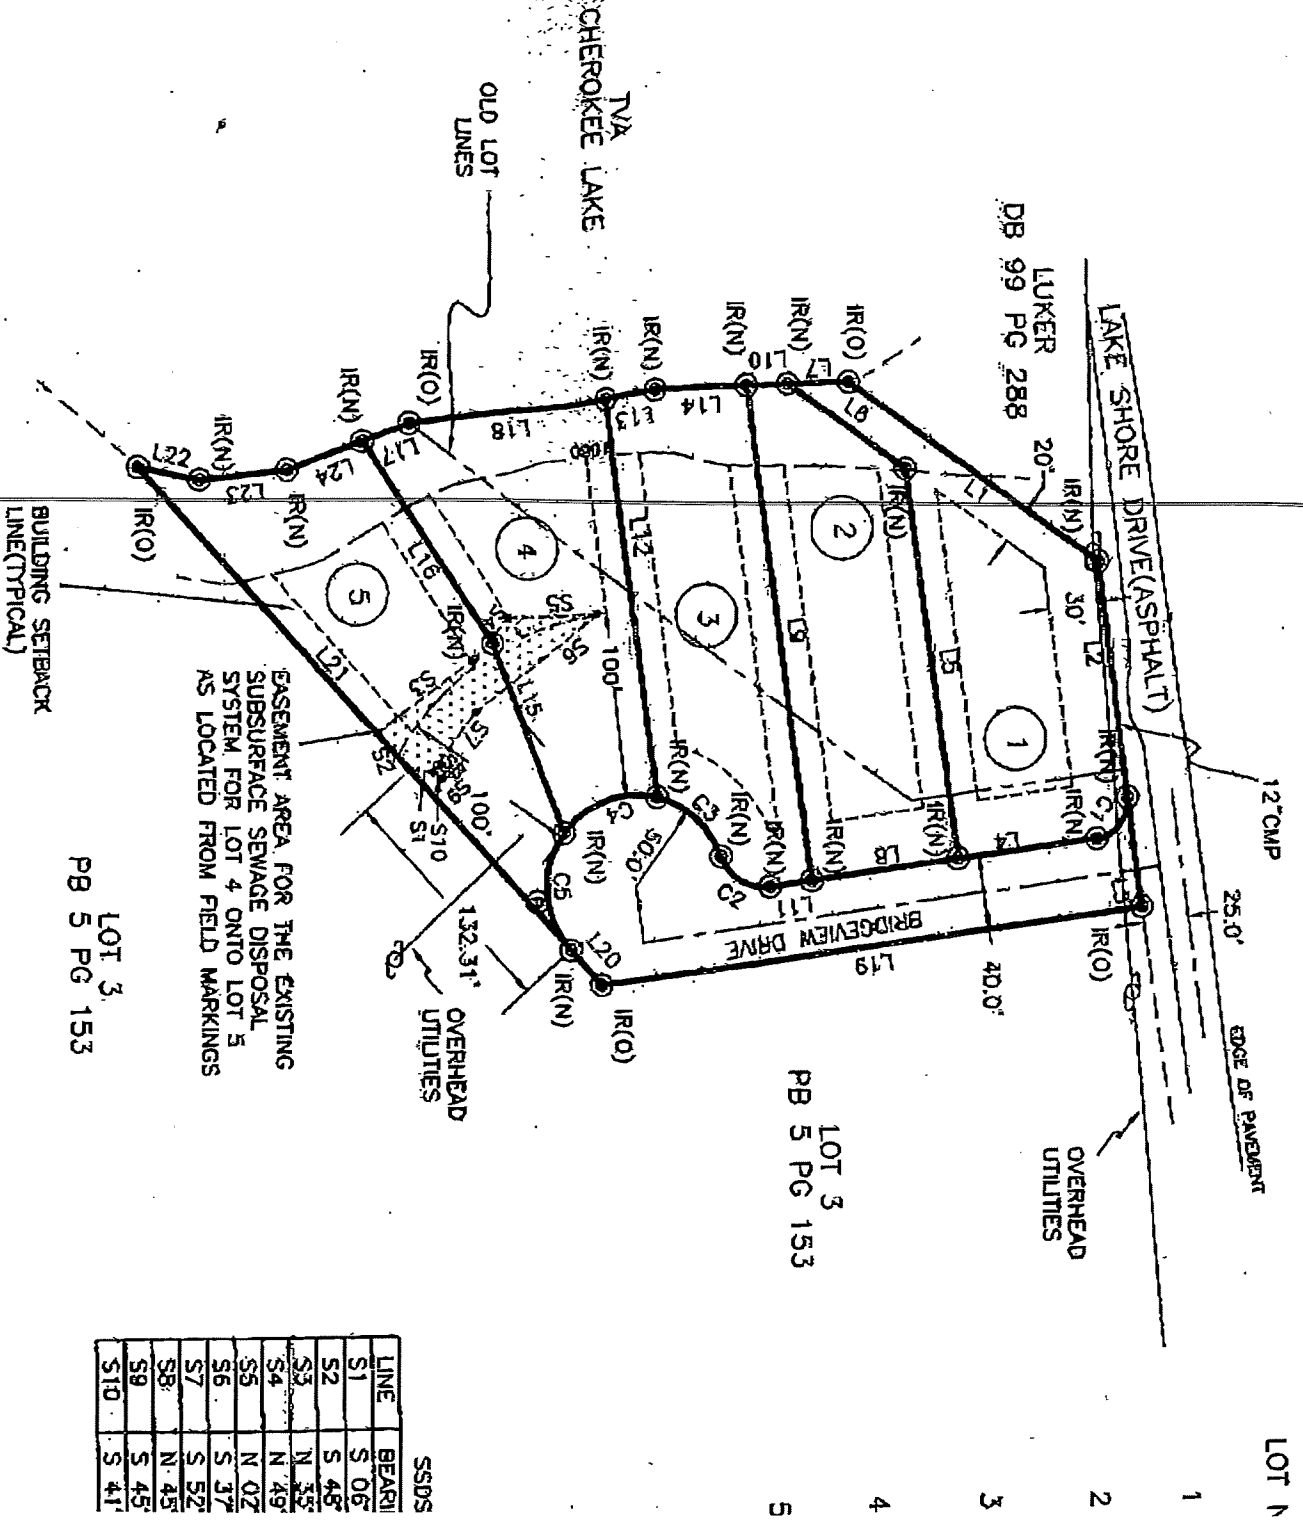

DELTA ANGLE
89°44'07"
78°27'48"
57°05'59"
61°11'02"
79°06'07"

- LEGEND
- SAW HILL - SAWYER SEWER MAINS
 - STAKE - STAKE OR BURN MARK
 - CB - CATCH BASIN
 - WV - WATER VALVE
 - SGN - SIGN
 - FWK ATTACHMENT
 - POINT - CALCULATED POINT
 - IR(O) - IRON ROD(OUT)
 - IR(N) - IRON ROD(NEW)
 - TVN - TVN MONUMENT
 - UNIT POLE
 - OGS WATER
 - WATER VALVE
 - OGS VALVE
 - ELECTRIC BOX
 - OUT WIRE
 - UTILITY POLE
 - FOUR
 - FEEDING TANK
 - PROPERTY LINE

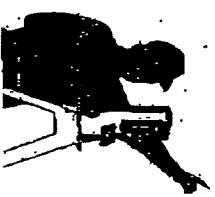

J.E. HORTON
A PROFESSIONAL
2631 E. OAKDALE
JOHNSON CI
(483) 915-1
(483) 915-1
LICENSED IN TENNESSEE

APPROVAL OF
UTILITIES

CERTIFICATE OF APPROVAL FOR RECORDING

BRIDGEVIEW S
GRAINGER COUNTY REGIONAL
TOTAL ACRES 2.730+/-
1