


**LEGEND**

- MAG --- MAGNETIC
- I.R.D. --- IRON ROD OLD
- 1/2" --- HALF INCH IRON ROD
- AXLE --- AXLE FOUND
- POINT CALCULATED
- EXISTING OVERHEAD UTILITY LINE
- CALL 811 BEFORE YOU DIG

DEED REFERENCES ARE BASED ON INFORMATION OBTAINED FROM THE COUNTY TAX ASSESSORS OFFICE.

SURVEYOR ADDRESS:  

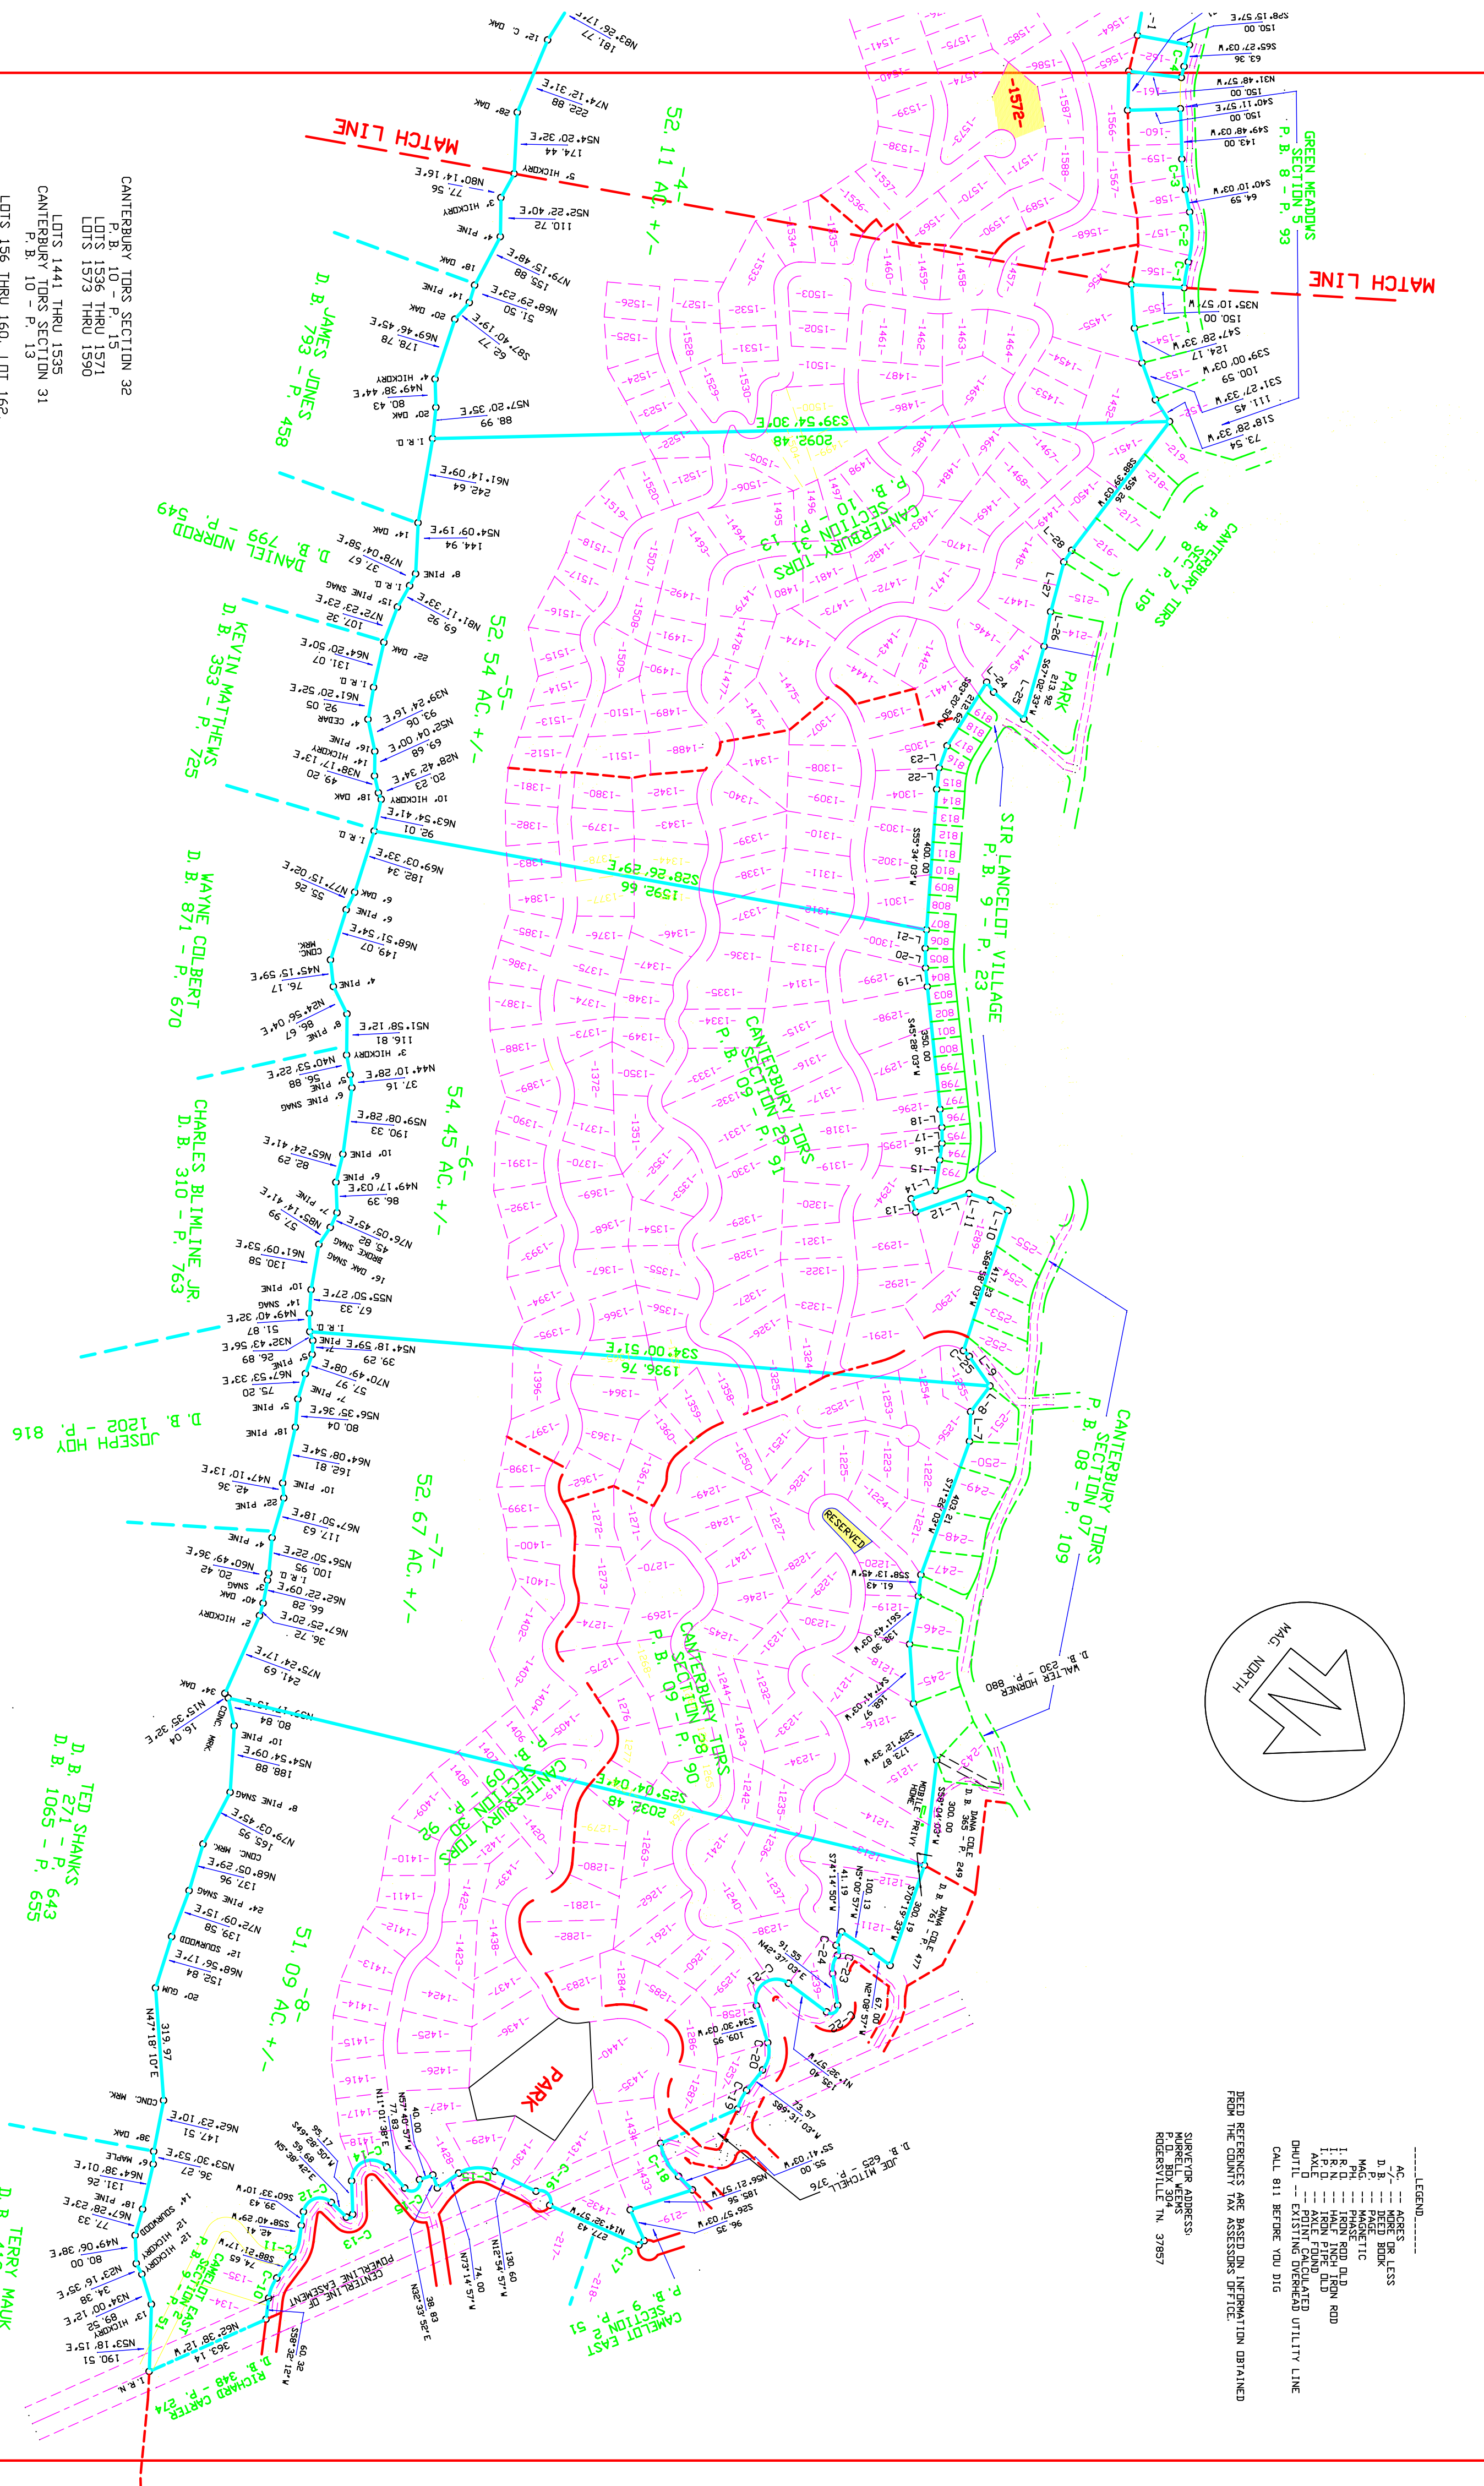

CANTERBURY TORS SECTION 32  
P. B. 10 - P. 15  
LOTS 1536 THRU 1571  
LOTS 1573 THRU 1590

LOTS 1441 THRU 1535  
CANTERBURY TORS SECTION 31  
P. B. 10 - P. 13

LOTS 156 THRU 160, LOT 162  
LOTS 174 THRU 177 GREEN MEADOWS NO. 5  
P. B. 8 - P. 93

LOTS 1211 THRU 1287  
CANTERBURY TORS SECTION 28  
P. B. 9 - P. 90

LOTS 1288 THRU 1397  
CANTERBURY TORS SECTION 29  
P. B. 9 - P. 91

LOTS 1398 THRU 1440  
CANTERBURY TORS SECTION 30  
P. B. 9 - P. 92

**LINE TABLE**

L-1	S61-26-03' W	85.11
L-2	S48-43-03' W	100.00
L-3	S19-34-03' W	123.00
L-4	S57-33-53' W	186.06
L-5	N03-38-14' W	132.63
L-6	S88-17-03' W	91.41
L-7	S16-27-03' W	102.20
L-8	S07-48-57' E	27.44
L-9	S32-06-03' W	40.00
L-10	S32-06-03' W	40.00
**CURVE TABLE**

C-1	R-320.00	L= 73.96	CHORD	S60-42-37' W	-73.80
C-2	R-321.90	L= 143.48	CHORD	S52-56-40' W	-142.29
C-3	R-320.00	L= 82.00	CHORD	S45-26-08' W	-82.00
C-4	R-40.37	L= 78.75	CHORD	N39-21-21' W	-66.84
C-5	R-38.47	L= 44.77	CHORD	N04-24-17' W	-43.68
**SOUTHERN FOREST PRODUCTS LLC**  
**3RD CIVIL DISTRICT HAWKINS CO., TN.**  
**D. B. 1149 - P. 693**  
**SCALE 1" = 300'**  
**OCTOBER 10, 2017**

I HEREBY CERTIFY THAT THIS IS A CATEGORY \_\_\_\_\_ SURVEY AND THE RATIO OF PRECISION OF THE UNADJUSTED SURVEY IS \_\_\_\_\_ AS SHOWN HEREON.

REGISTERED SURVEYOR  
PHONE (423) 272-6608

IRON PINS ON ALL CORNERS  
UNLESS OTHERWISE NOTED.

TAX MAP 86 - PARCEL 3  
BASE BEARING TAKEN FROM D. B. 321 - P. 559

THIS SURVEY IS SUBJECT TO ANY AND ALL EASEMENTS, EASEMENTS, COVENANTS, OR RESTRICTIONS EITHER WRITTEN OR UNWRITTEN.